

An aerial photograph of a school complex. The central focus is a large, light-colored building with a prominent octagonal skylight on its roof. To the right of this building is a green sports field with white markings. Further right, there are several other buildings, including one with a large glass facade. A multi-lane road runs vertically through the left side of the image, with a parking lot containing many cars to its left. The overall scene is a mix of urban infrastructure and green spaces.

ATÚ BÍLÁ HORA  
KULTURNÍ SPORTOVNA

















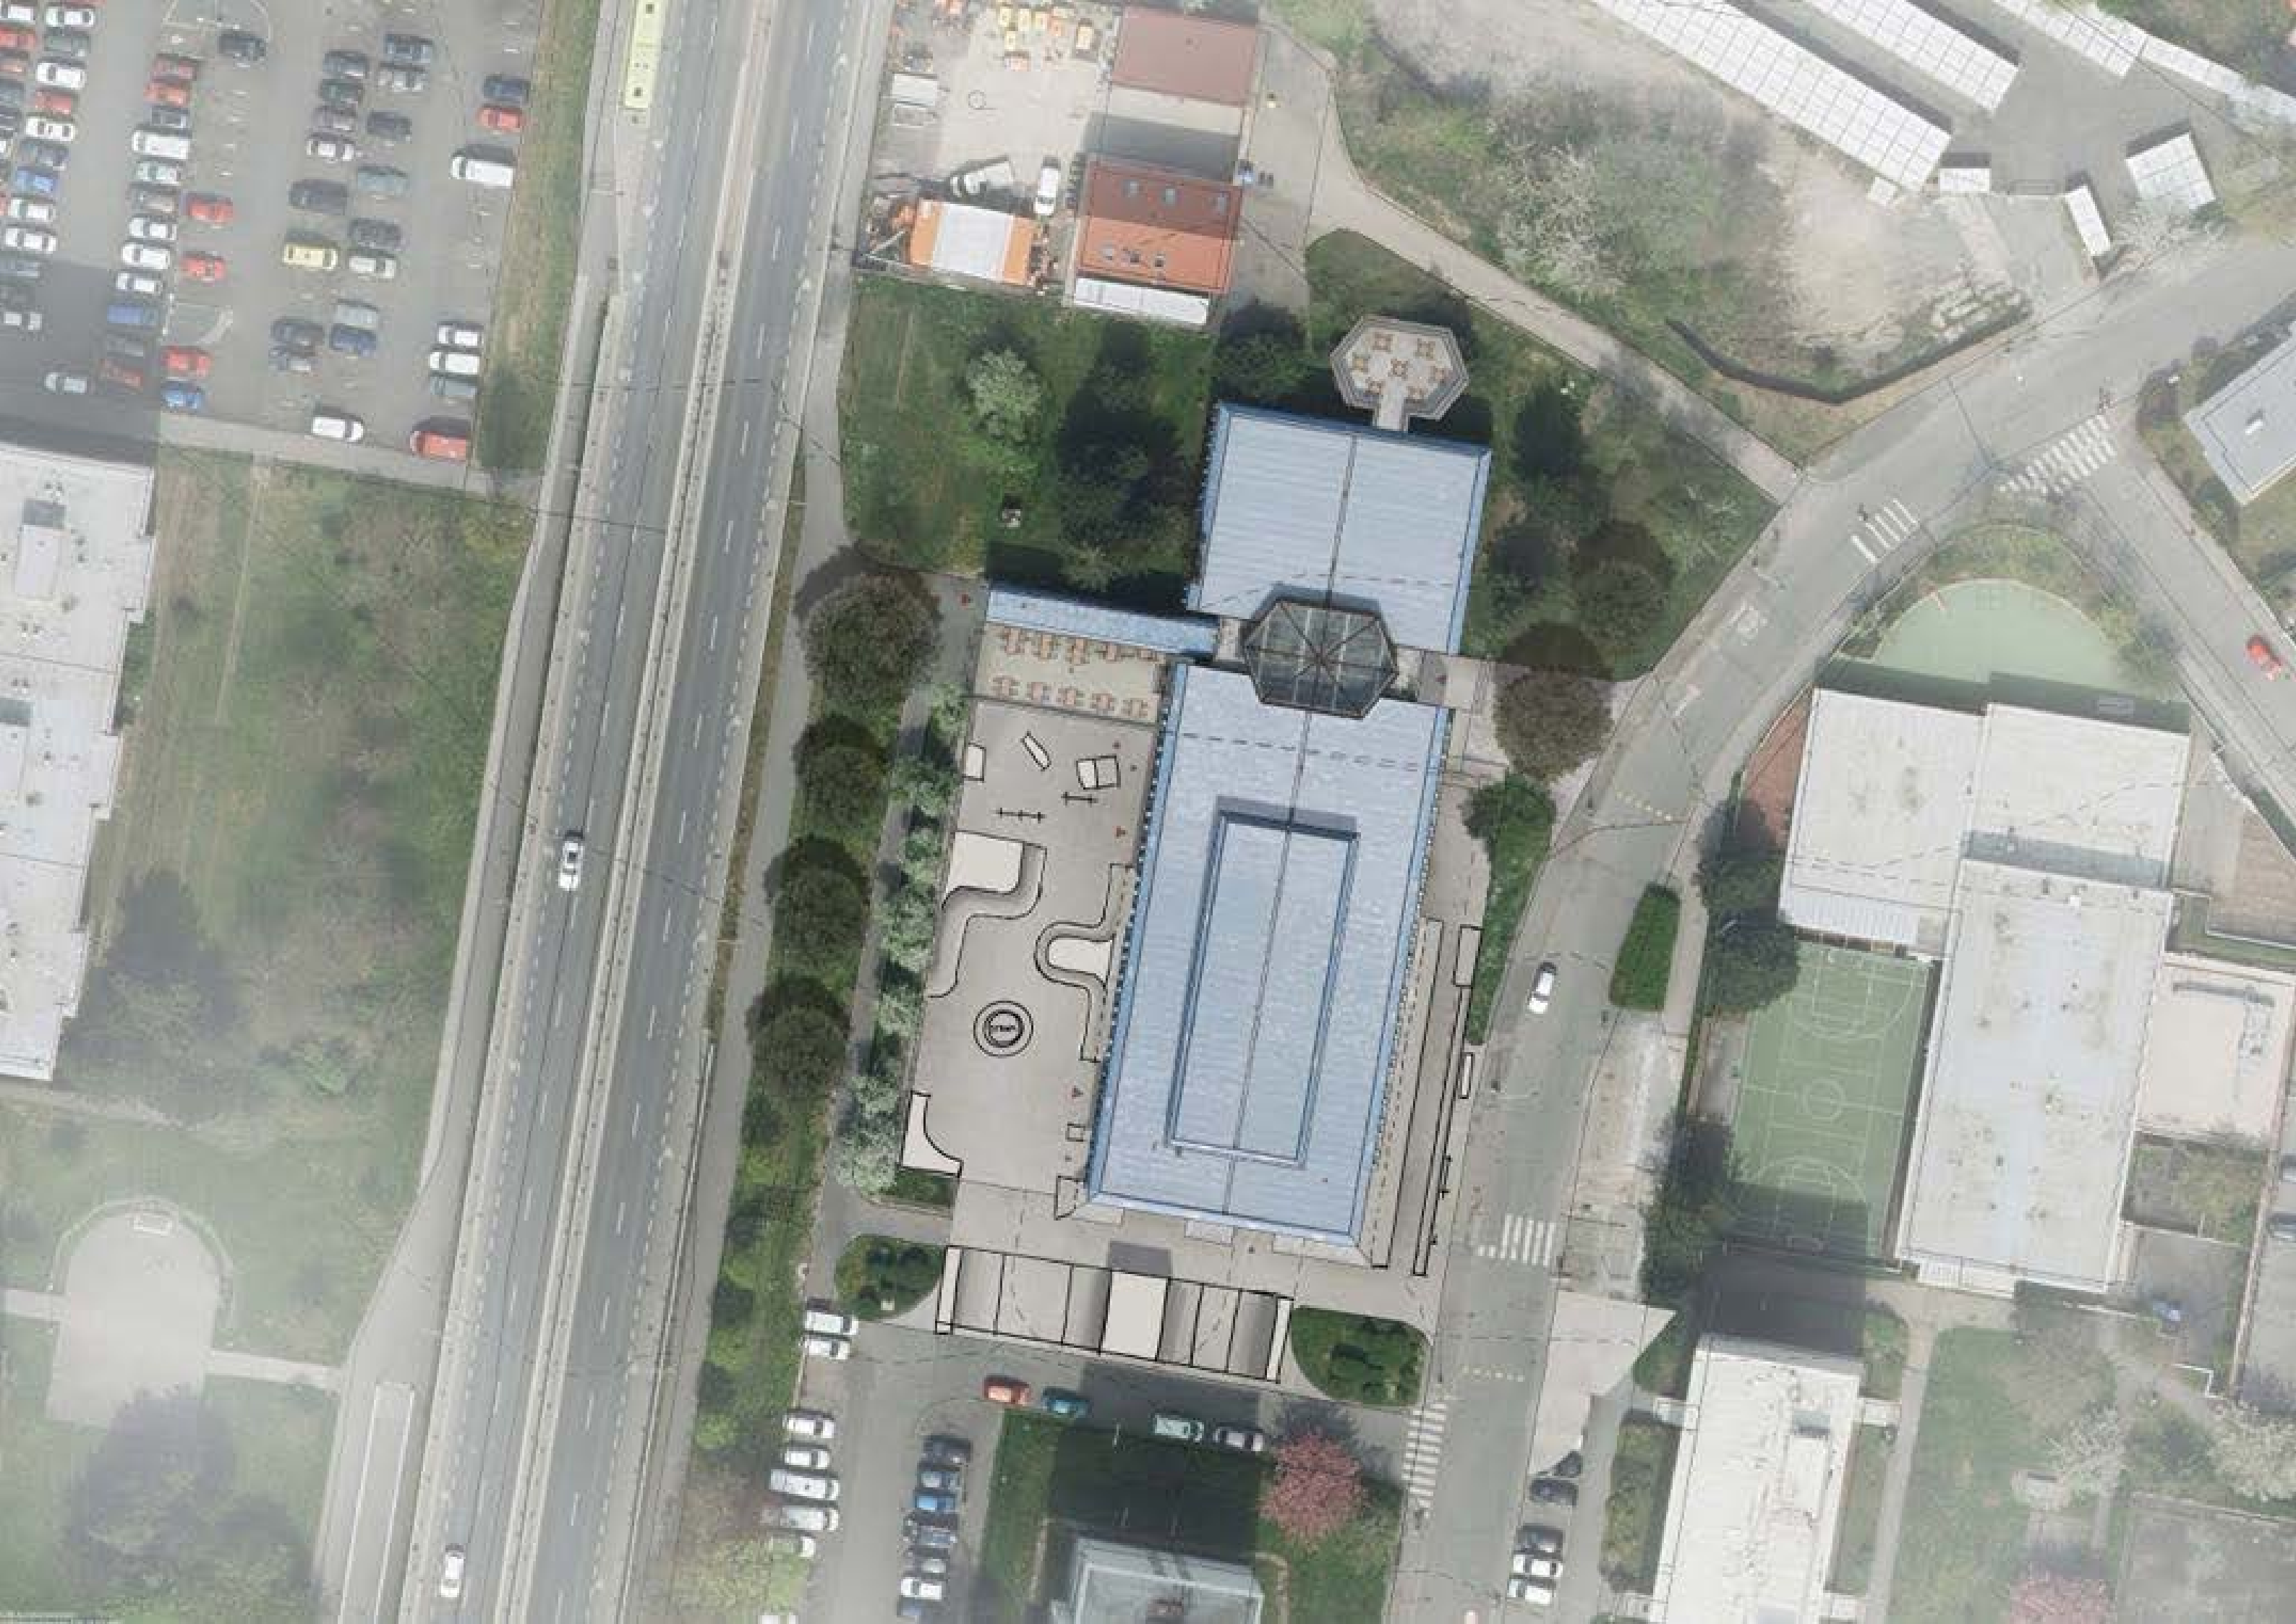








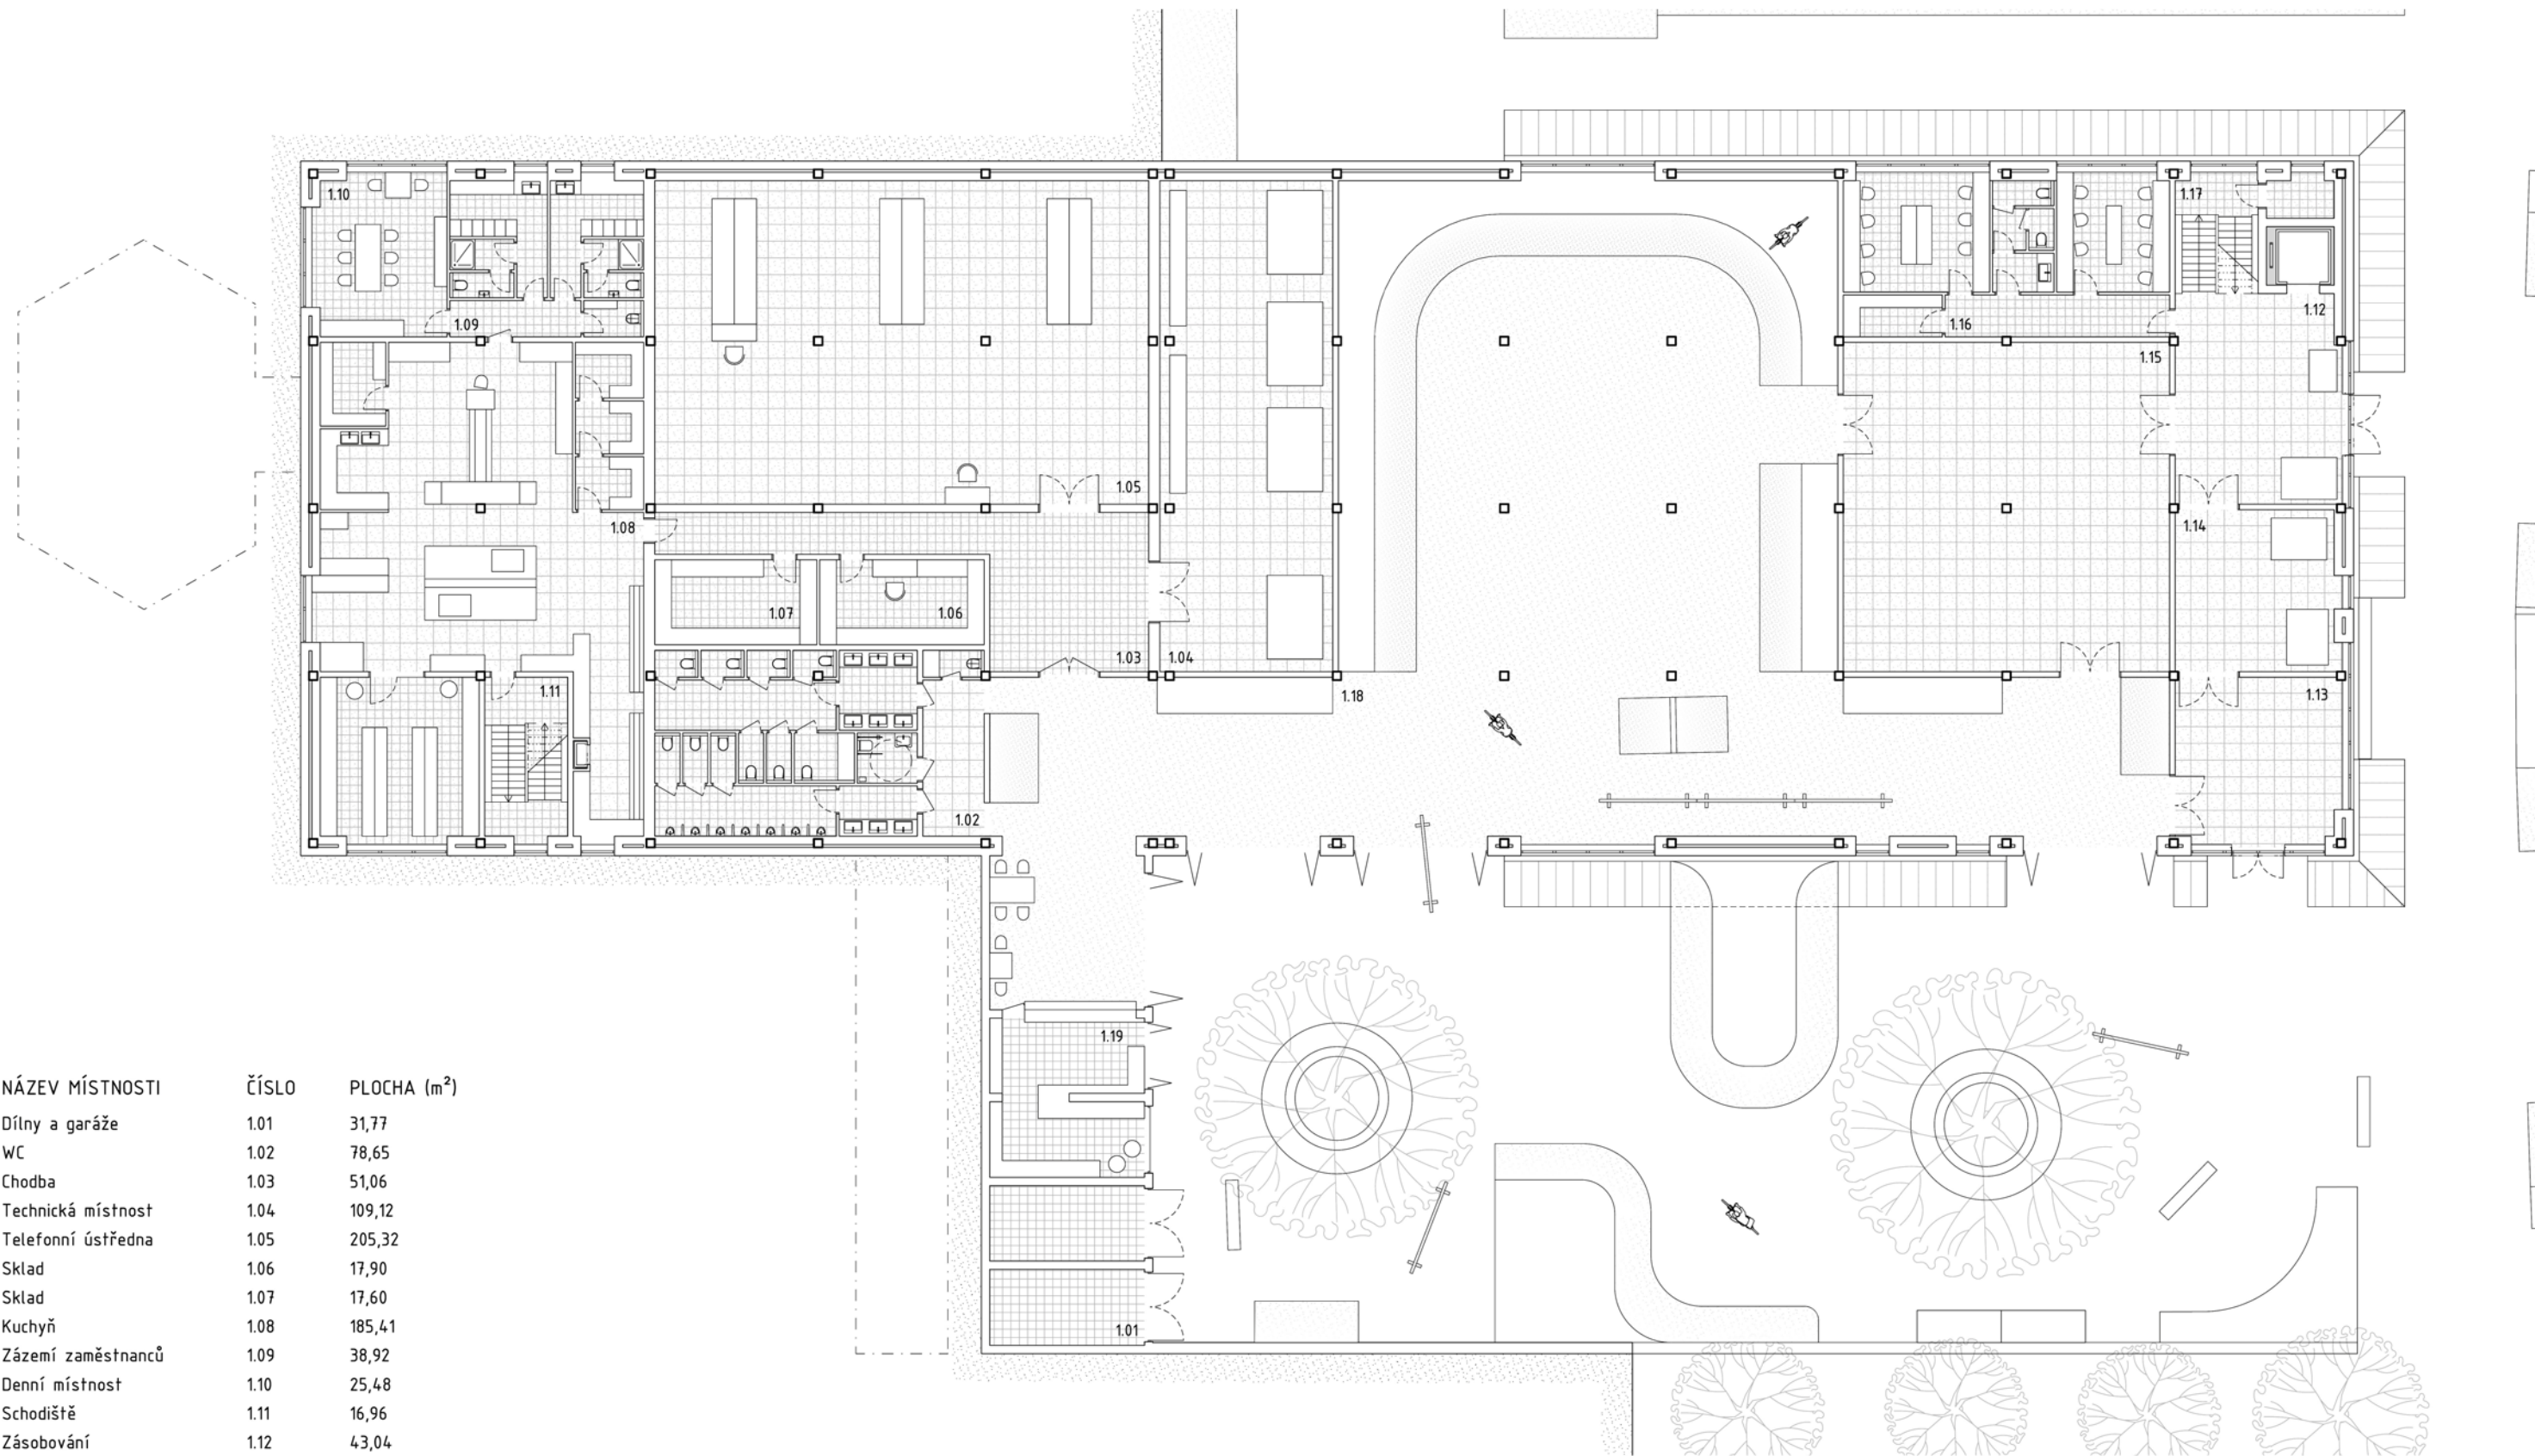


NÁZEV MÍSTNOSTI	ČÍSLO	PLOCHA (m <sup>2</sup> )
Dílny a garáže	1.01	31,77
WC	1.02	78,65
Chodba	1.03	51,06
Technická místnost	1.04	109,12
Telefonní ústředna	1.05	205,32
Sklad	1.06	17,90
Sklad	1.07	17,60
Kuchyň	1.08	185,41
Zázemí zaměstnanců	1.09	38,92
Denní místnost	1.10	25,48
Schodiště	1.11	16,96
Zásobování	1.12	43,04
Zásobování	1.13	31,92
Sklad	1.14	33,06
Sklad	1.15	138,06
Šatny	1.16	65,52
Schodiště	1.17	23,09
Multifunkční sál	1.18	604,41
Bar	1.19	33,08

DENNÍ REŽIM PŮDORYS 1. NP

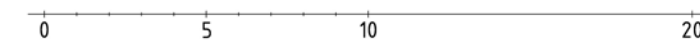




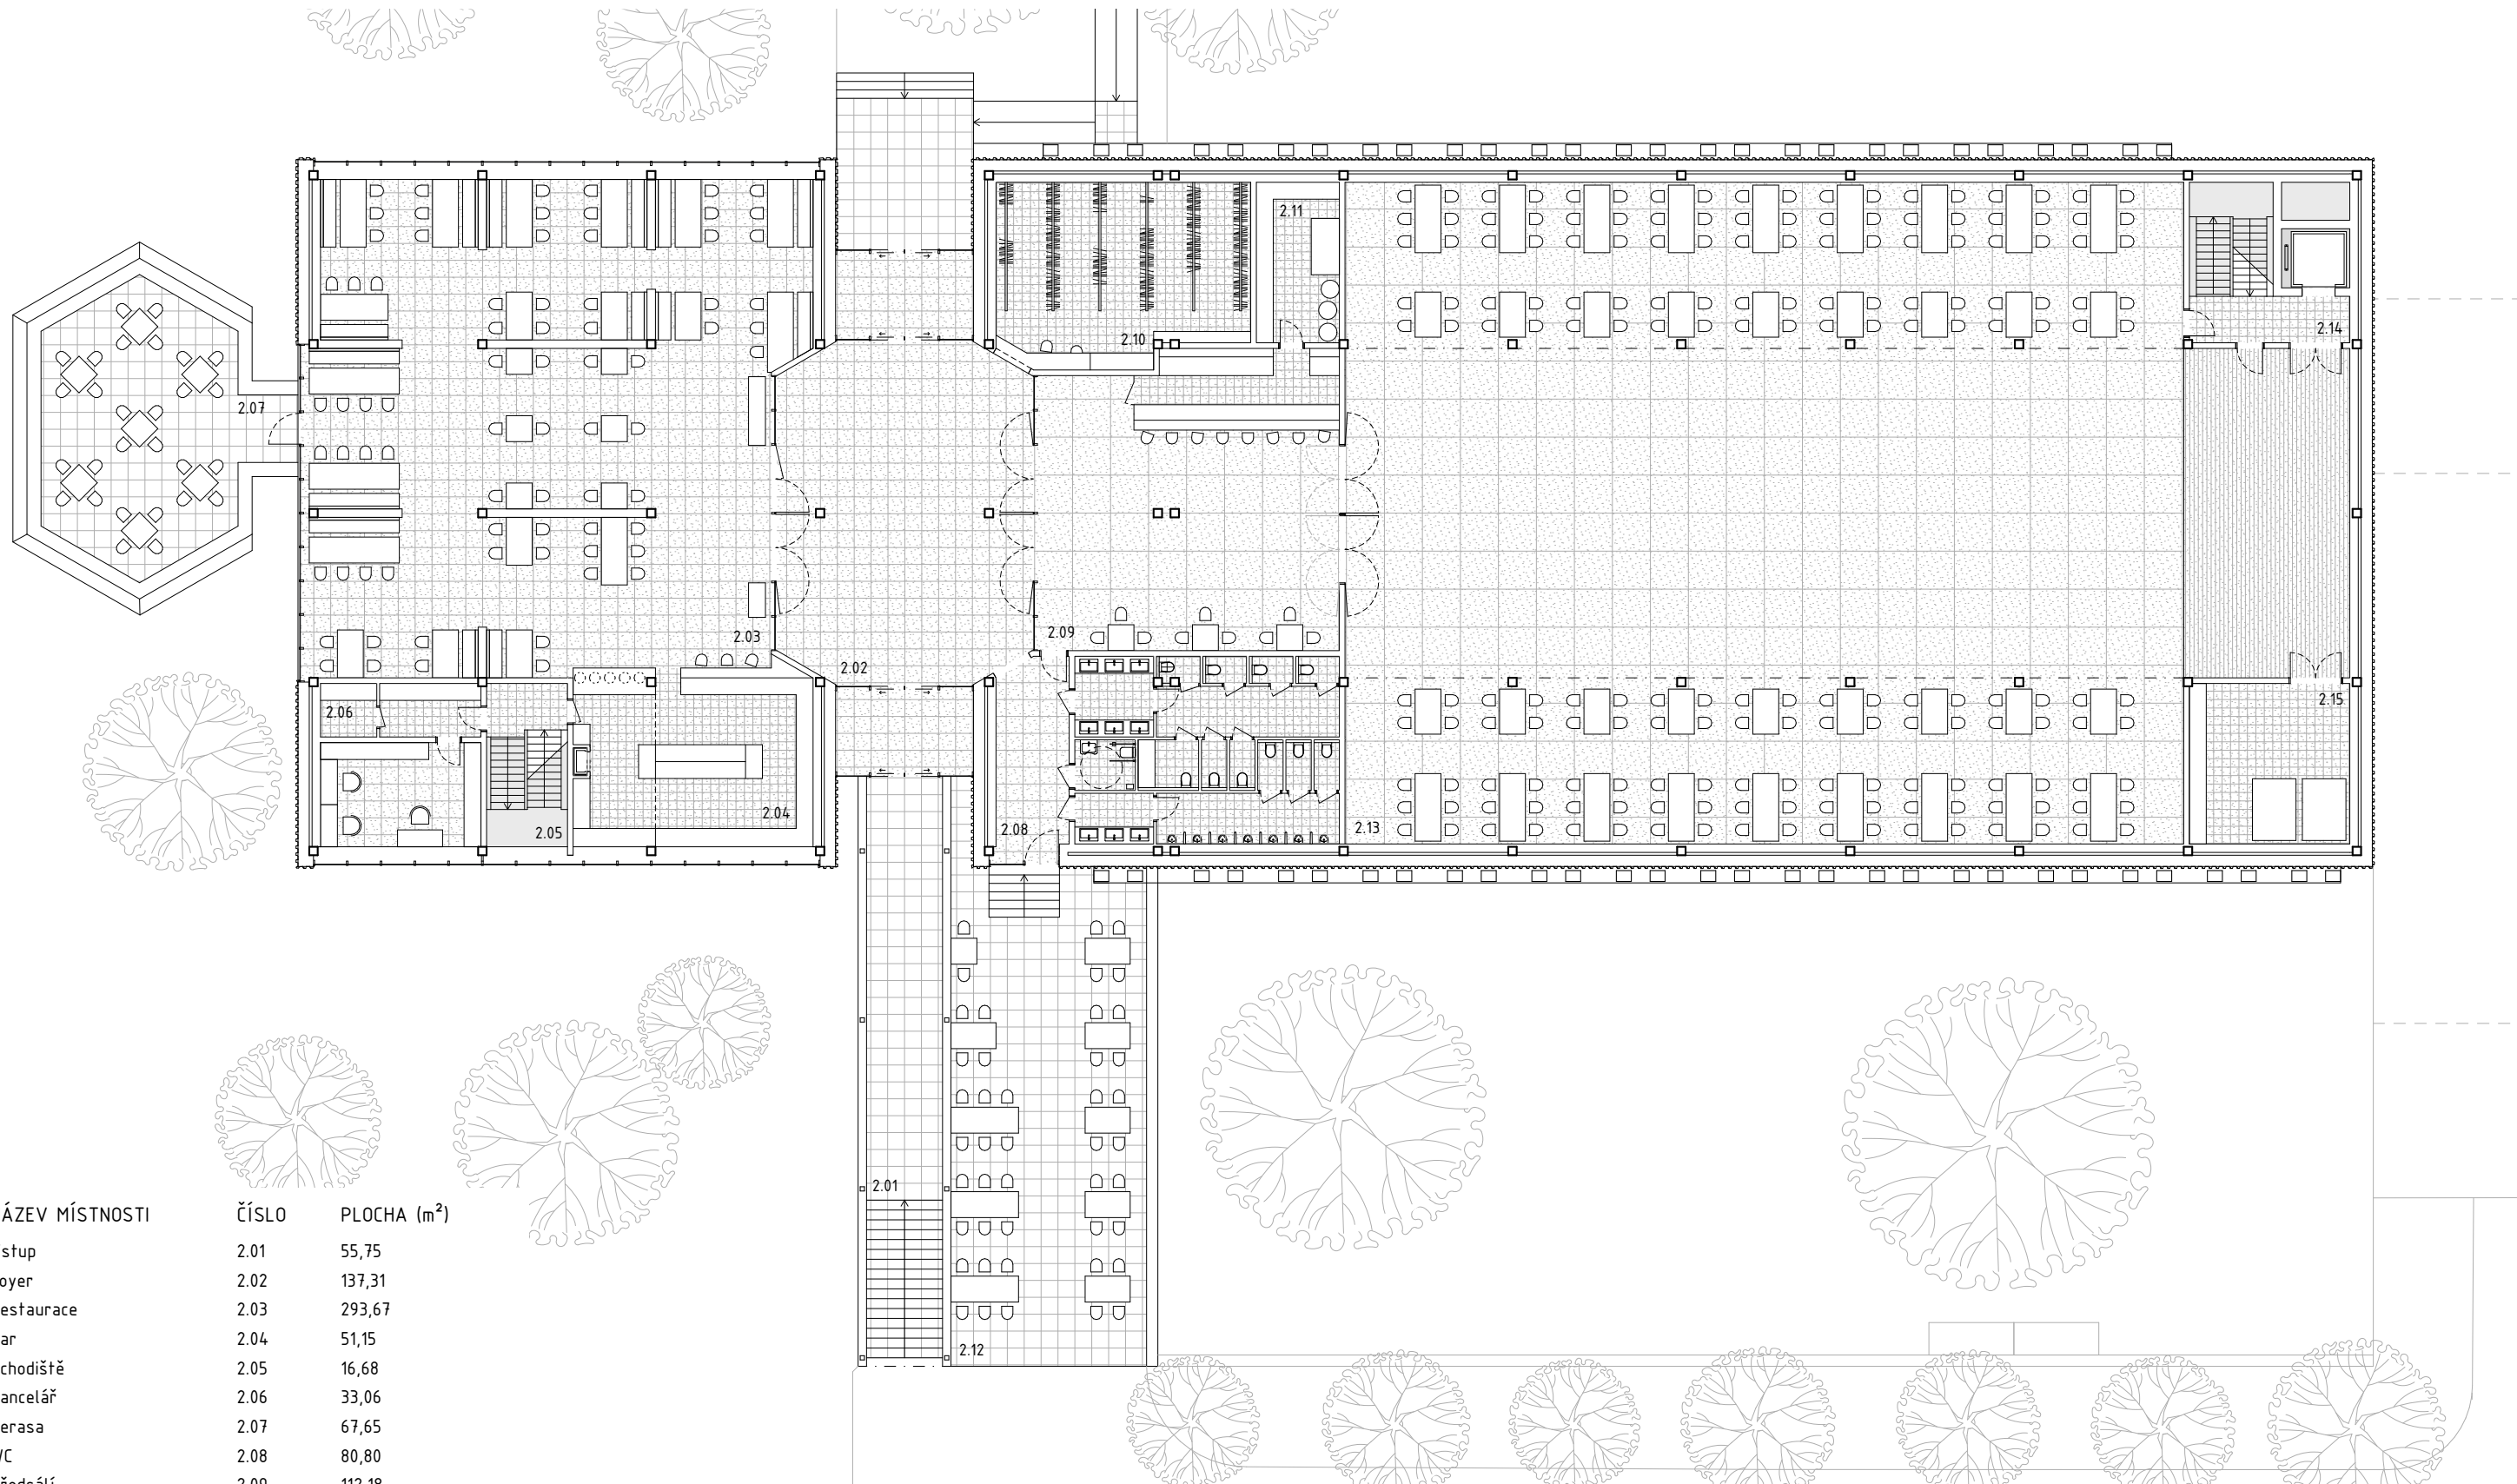


NÁZEV MÍSTNOSTI	ČÍSLO	PLOCHA (m <sup>2</sup> )
Vstup	2.01	55,75
Foyer	2.02	137,31
Restaurace	2.03	293,67
Bar	2.04	51,15
Schodiště	2.05	16,68
Kancelář	2.06	33,06
Terasa	2.07	67,65
WC	2.08	80,80
Předsálí	2.09	112,18
Šatna	2.10	56,44
Sklad	2.11	16,82
Terasa	2.12	121,58
Multifunkční sál	2.13	700,30
Schodiště	2.14	32,49
Sklad	2.15	32,49


PŮDORYS 2. NP

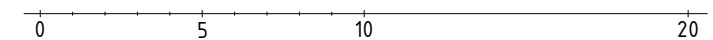




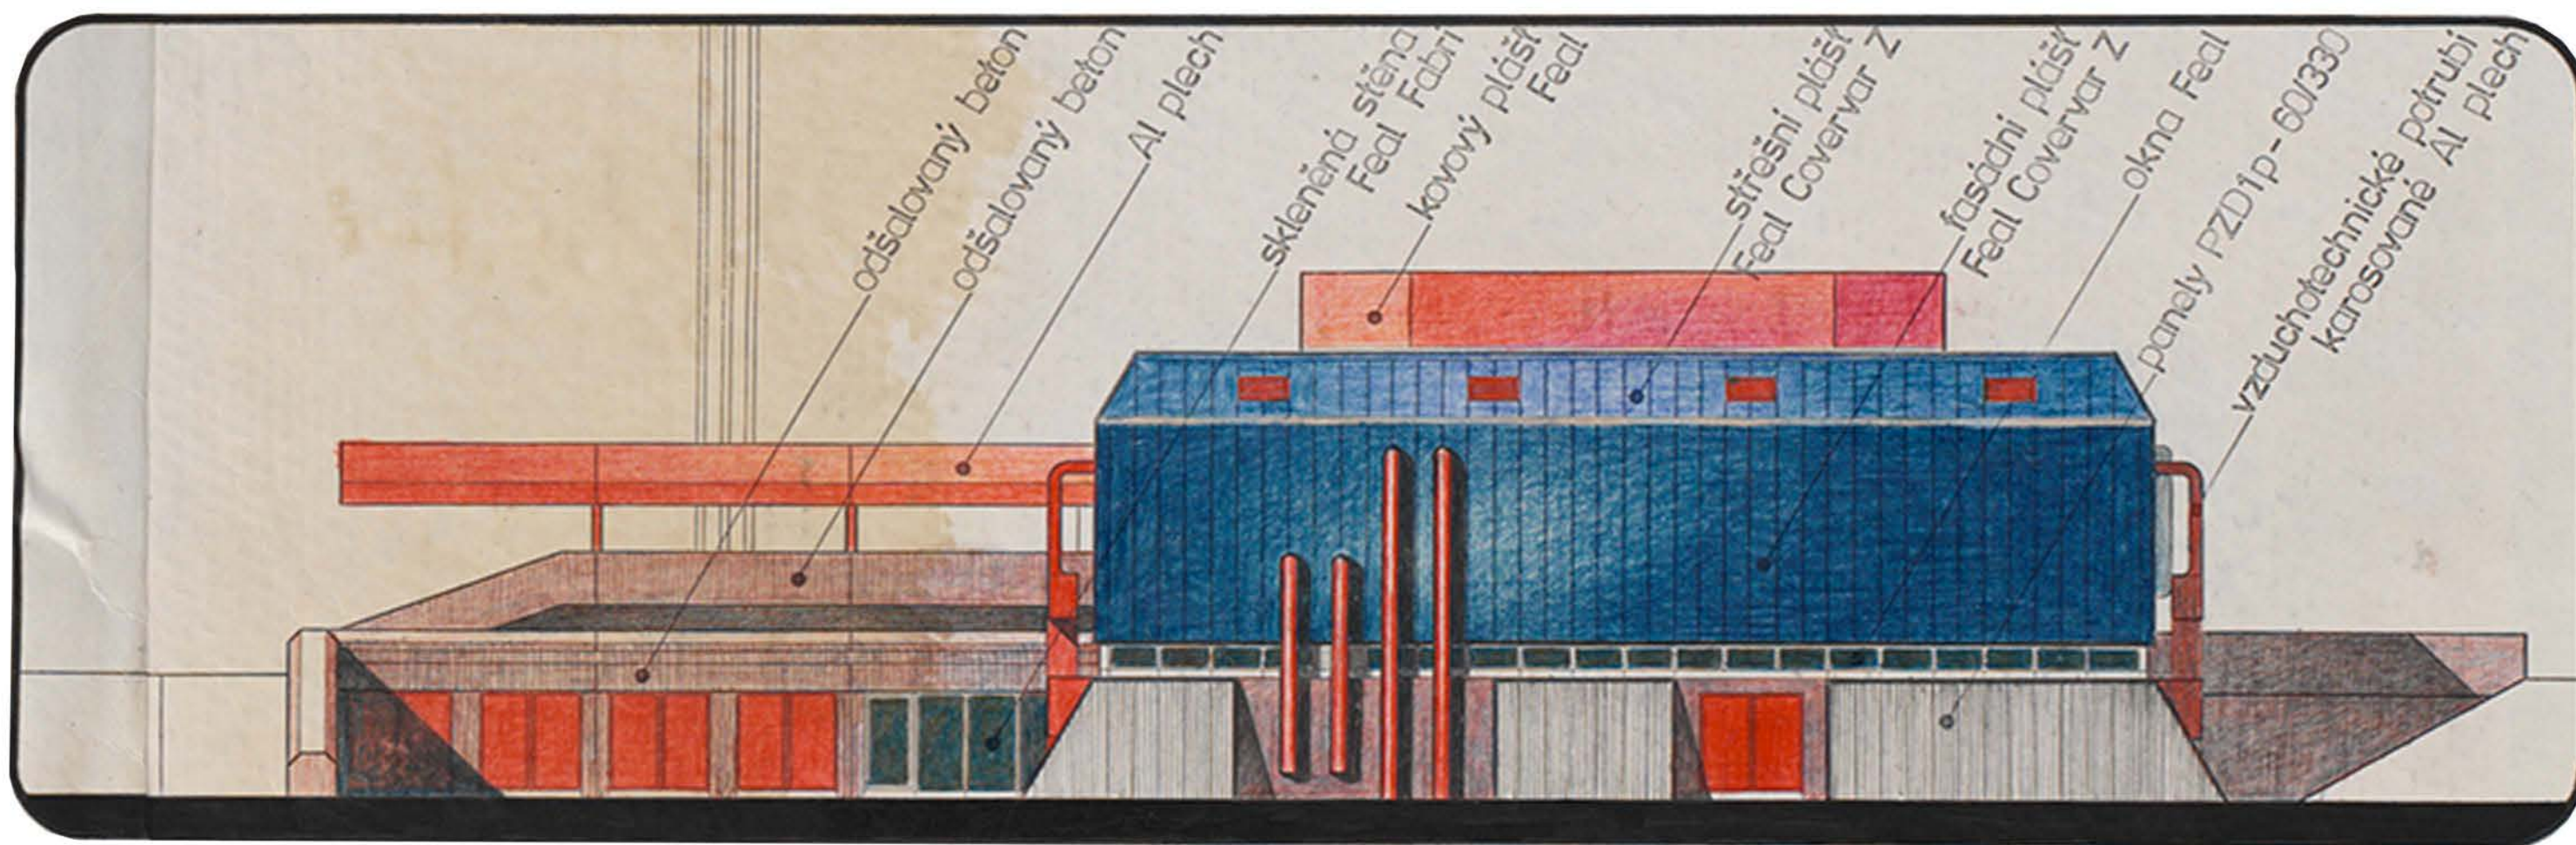


PŮVODNÍ ŘEZ

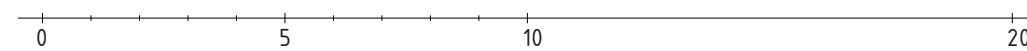



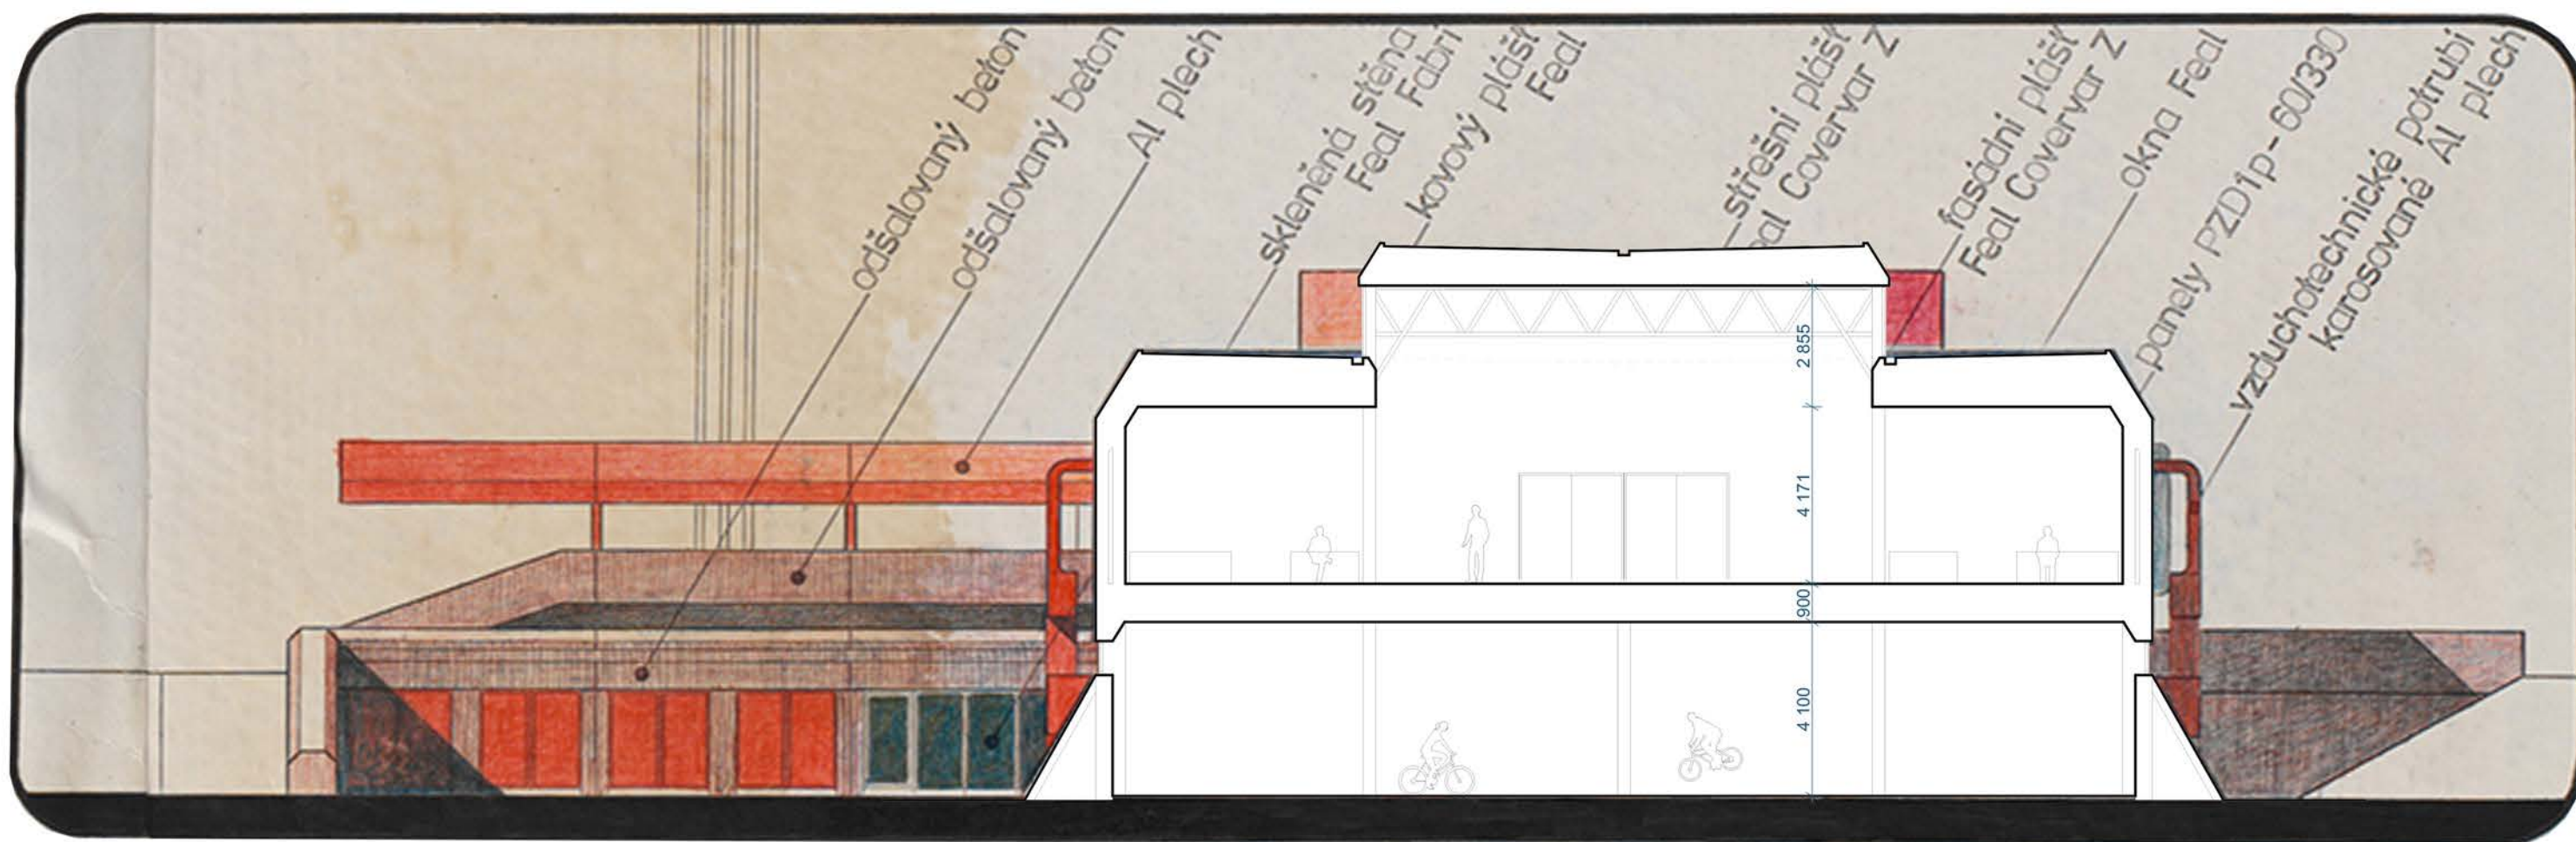

ŘEZ

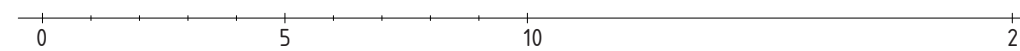

















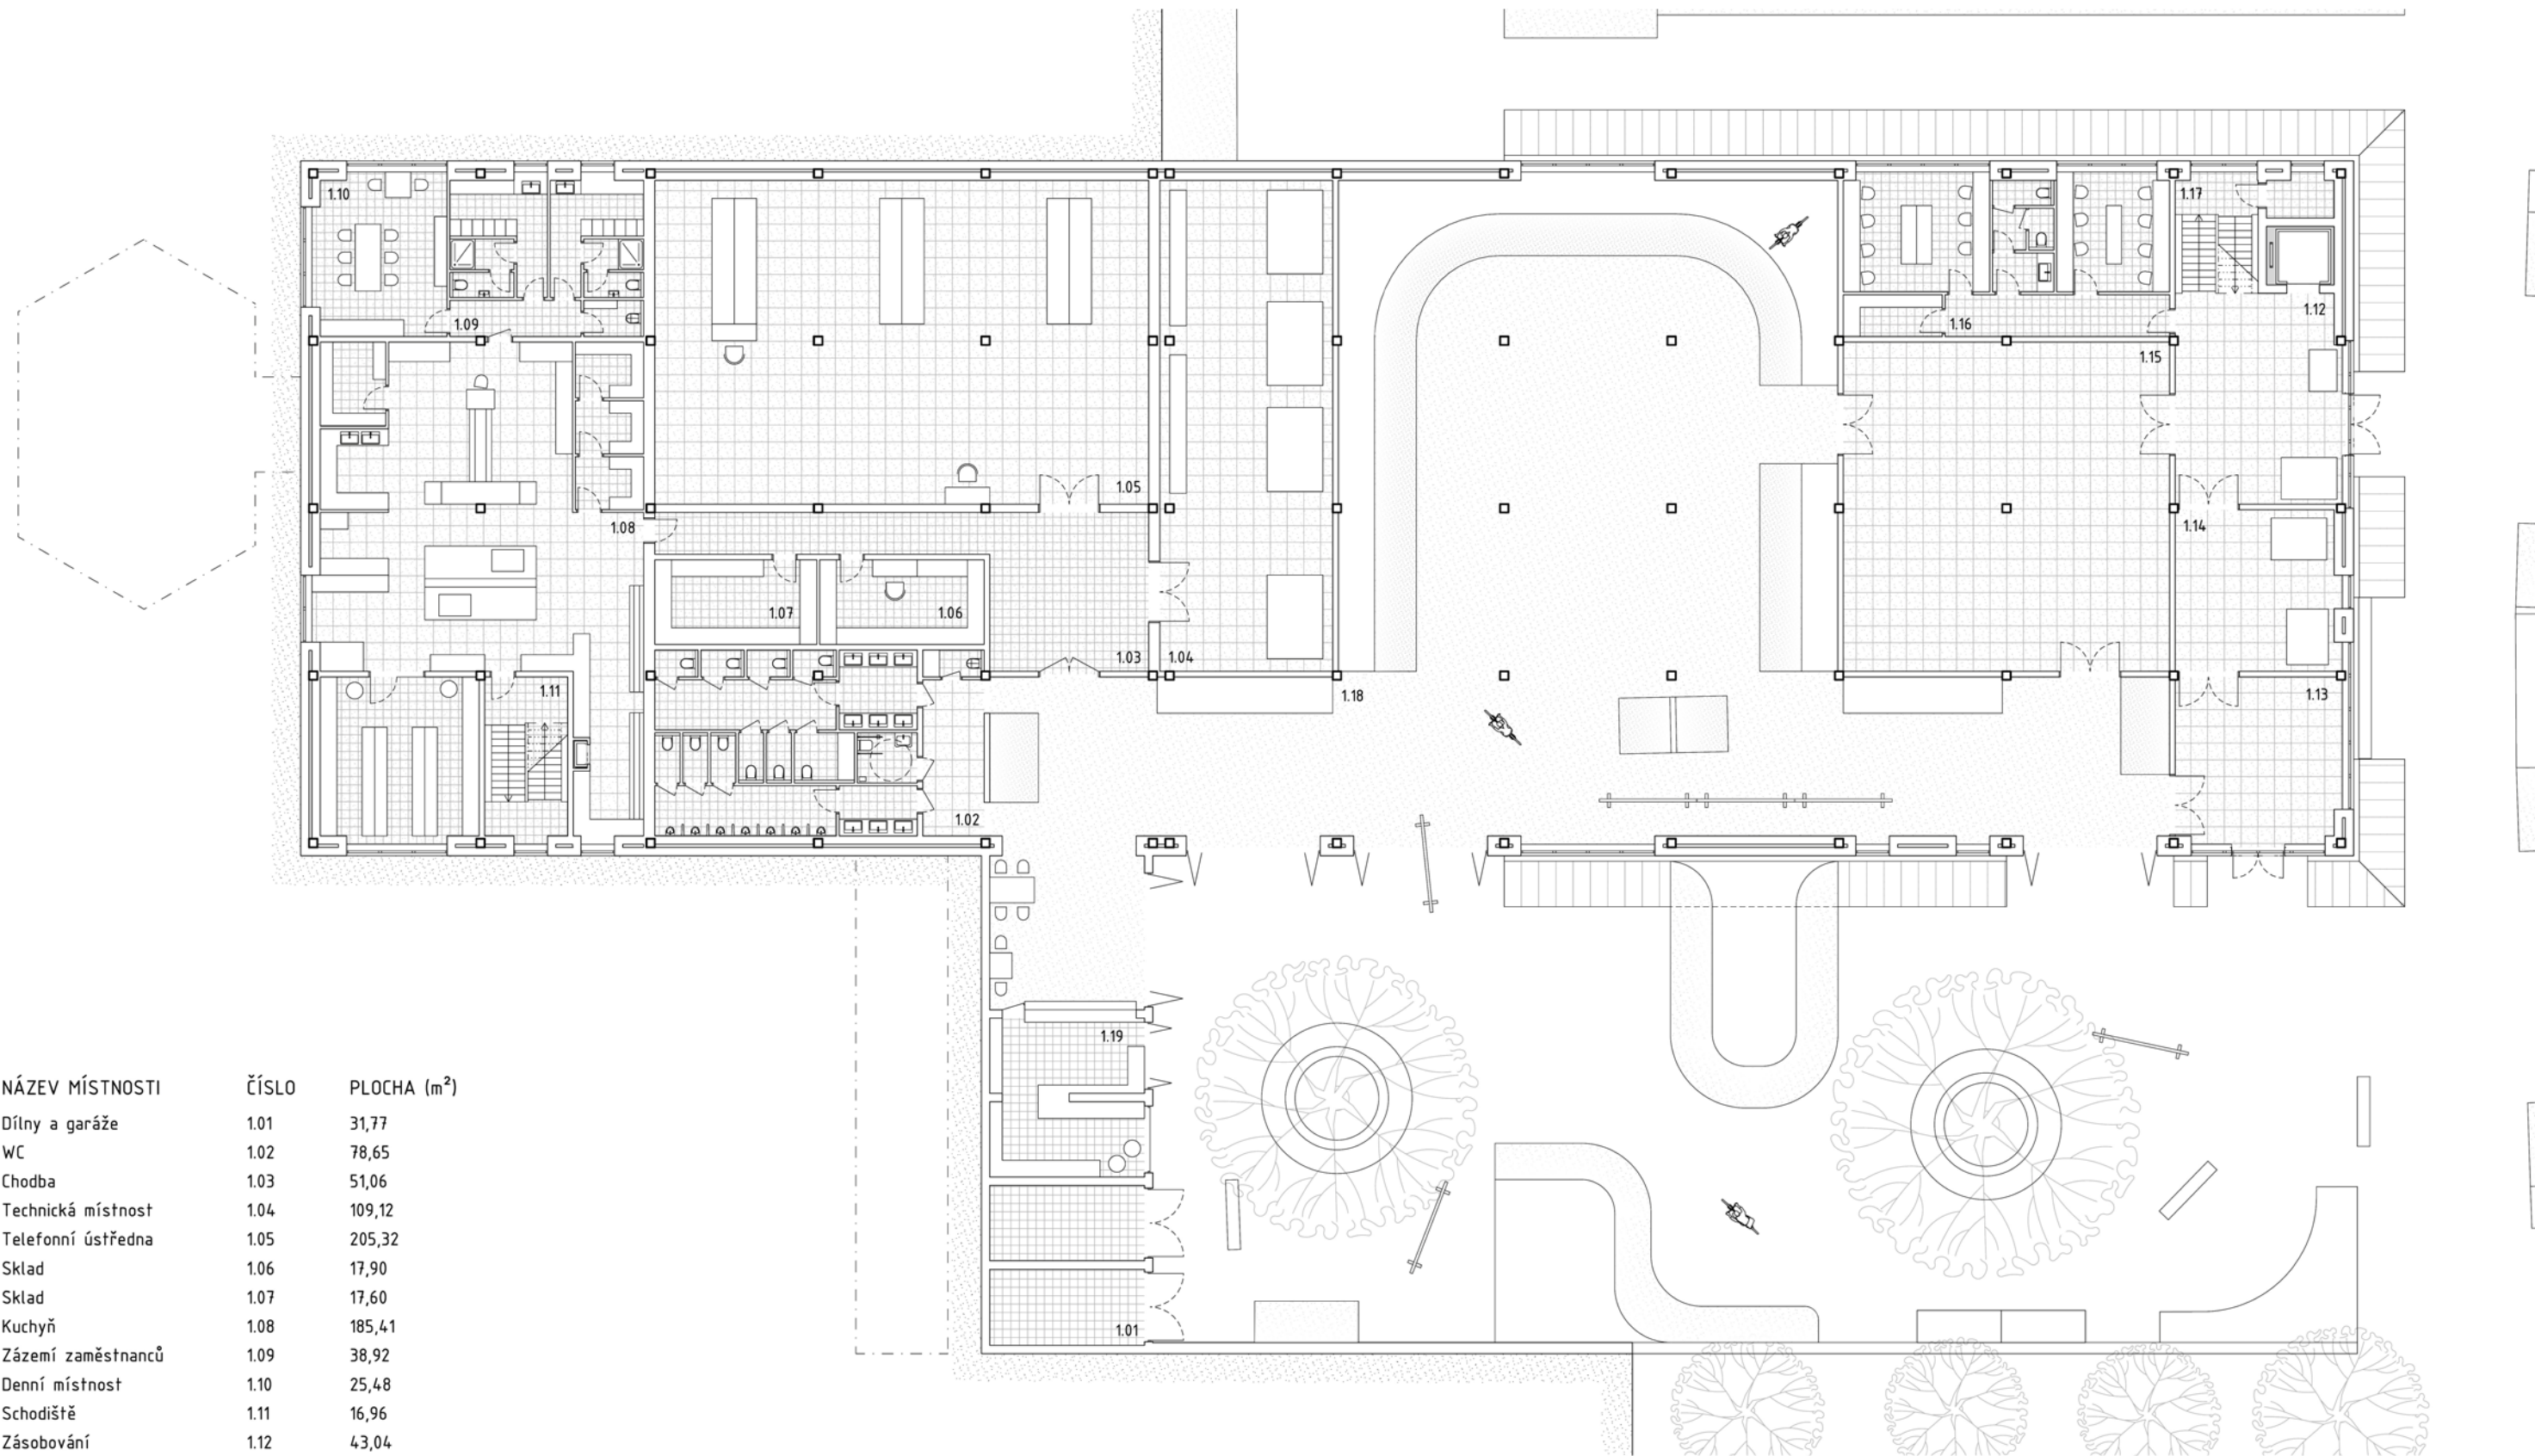


NÁZEV MÍSTNOSTI	ČÍSLO	PLOCHA (m <sup>2</sup> )
Dílny a garáže	1.01	31,77
WC	1.02	78,65
Chodba	1.03	51,06
Technická místnost	1.04	109,12
Telefonní ústředna	1.05	205,32
Sklad	1.06	17,90
Sklad	1.07	17,60
Kuchyň	1.08	185,41
Zázemí zaměstnanců	1.09	38,92
Denní místnost	1.10	25,48
Schodiště	1.11	16,96
Zásobování	1.12	43,04
Zásobování	1.13	31,92
Sklad	1.14	33,06
Sklad	1.15	138,06
Šatny	1.16	65,52
Schodiště	1.17	23,09
Multifunkční sál	1.18	604,41
Bar	1.19	33,08

DENNÍ REŽIM PŮDORYS 1. NP

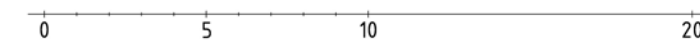



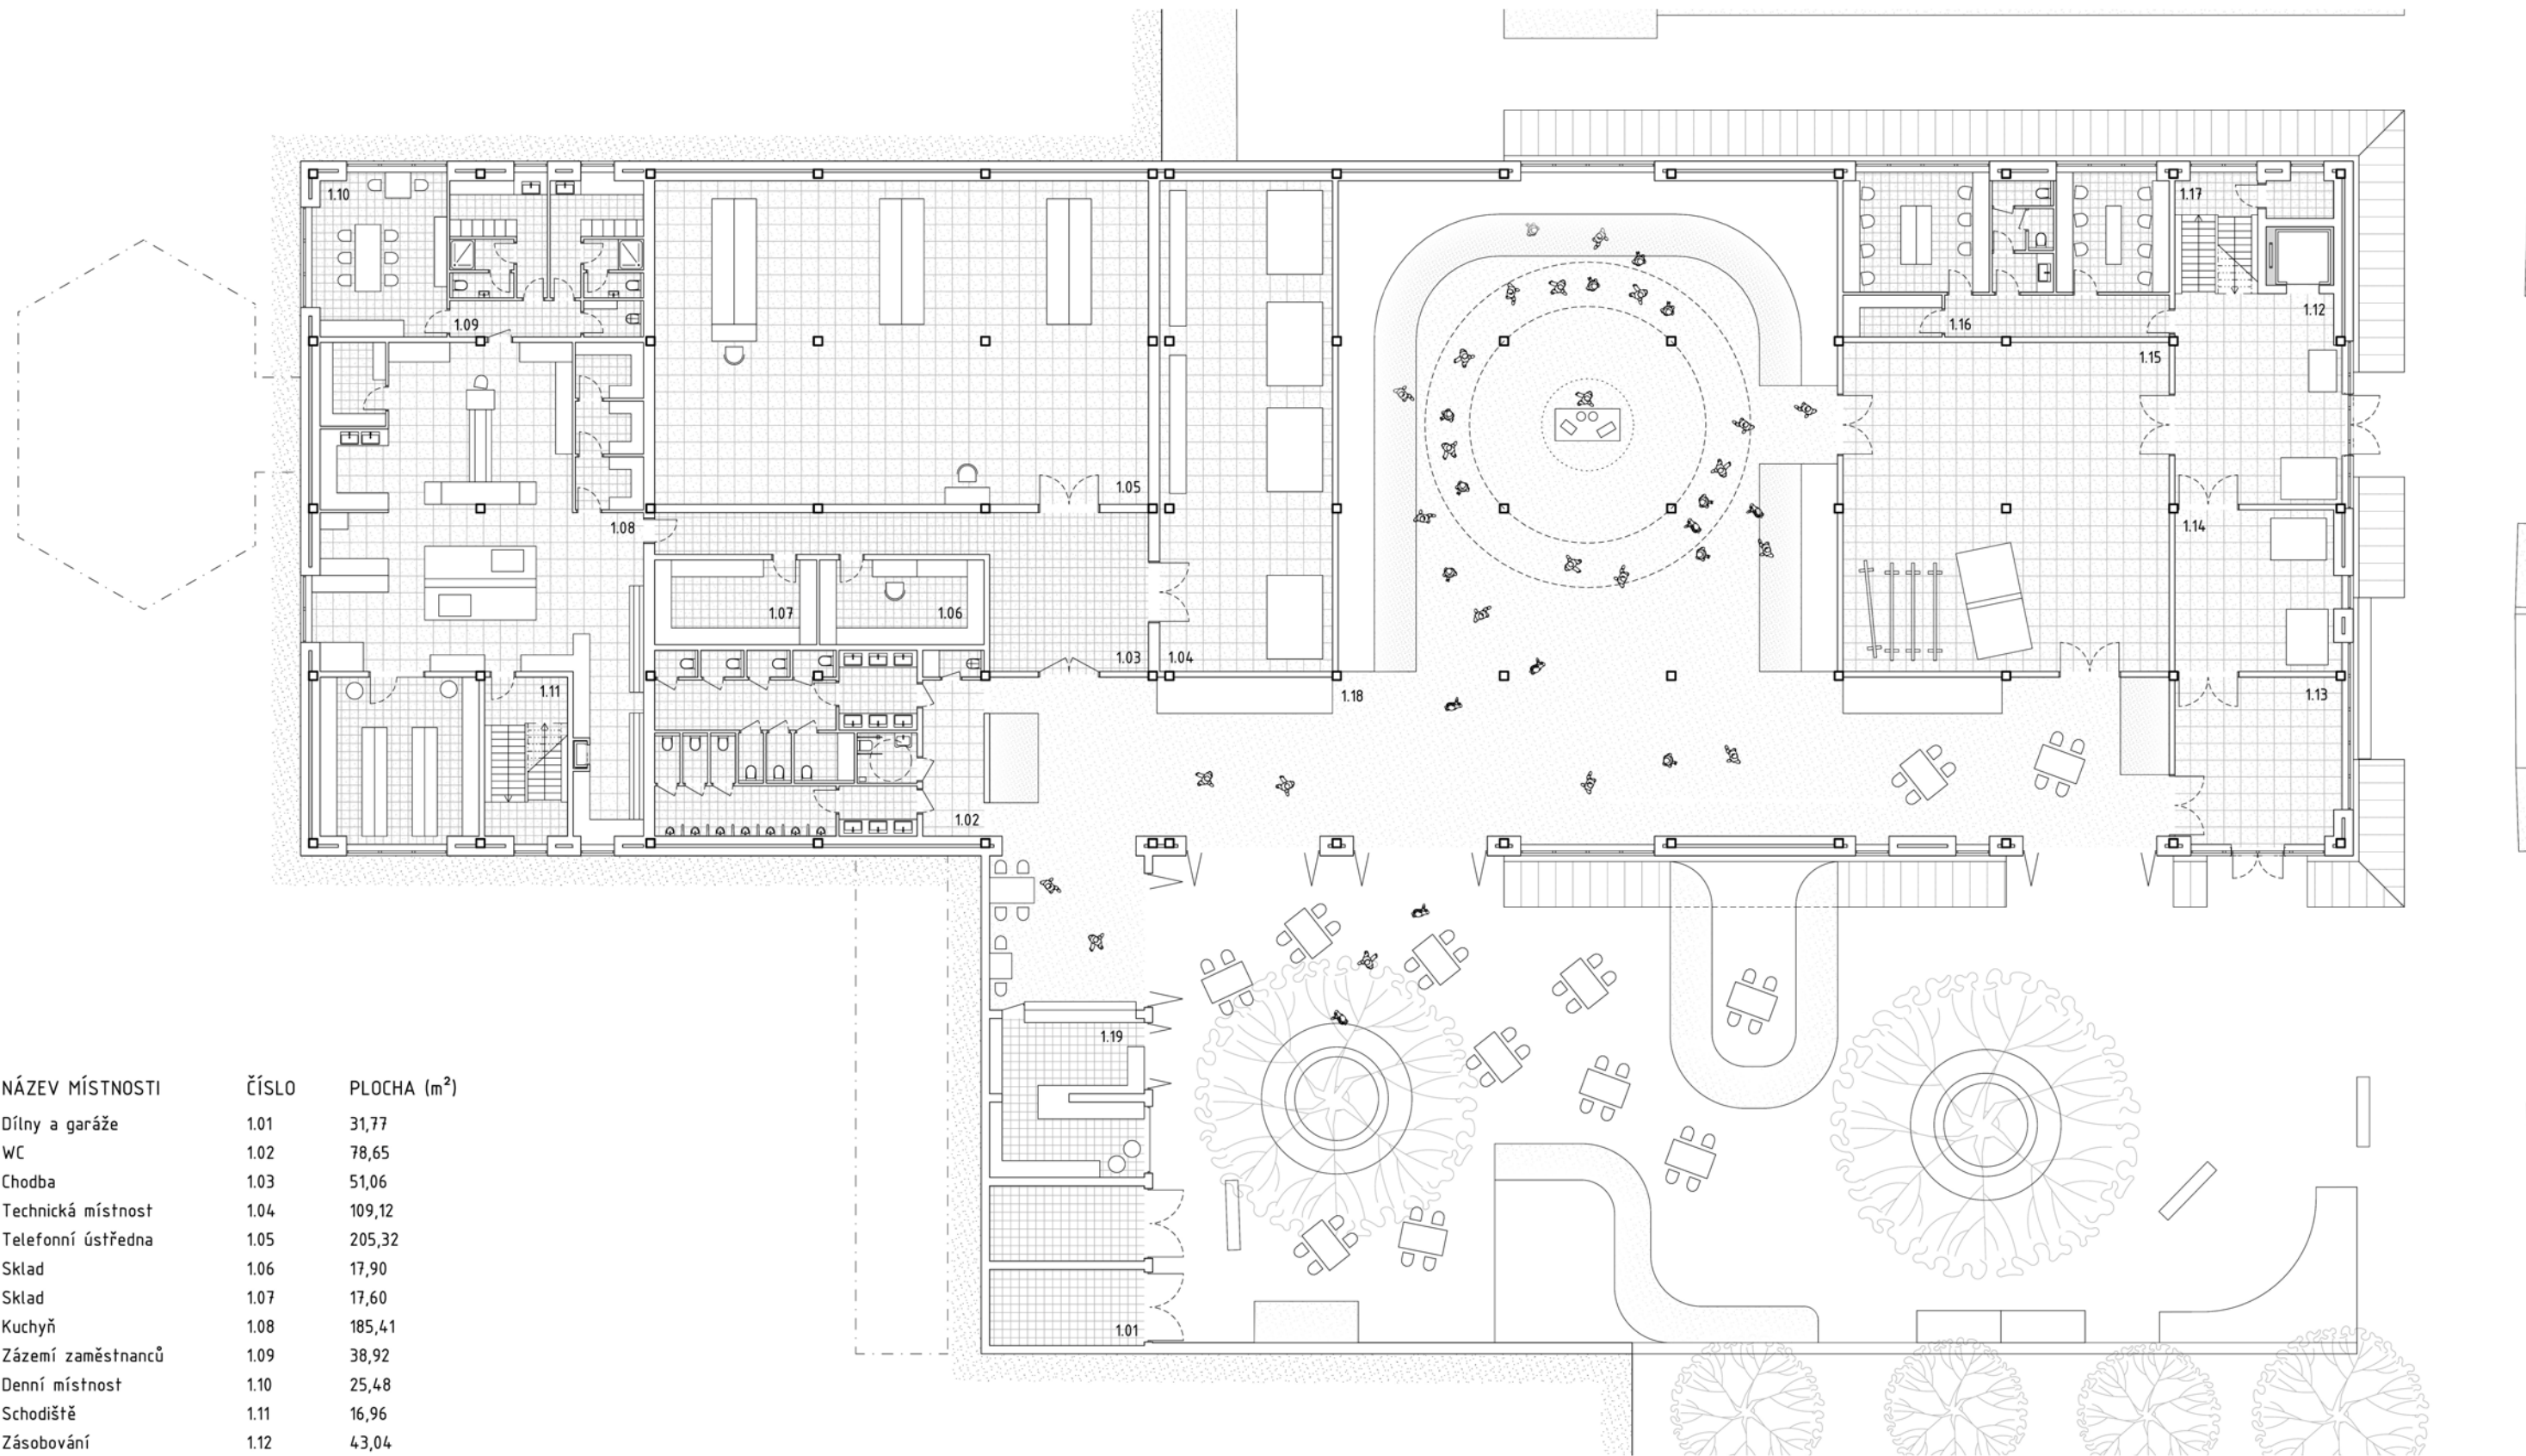


NÁZEV MÍSTNOSTI	ČÍSLO	PLOCHA (m <sup>2</sup> )
Dílny a garáže	1.01	31,77
WC	1.02	78,65
Chodba	1.03	51,06
Technická místnost	1.04	109,12
Telefonní ústředna	1.05	205,32
Sklad	1.06	17,90
Sklad	1.07	17,60
Kuchyň	1.08	185,41
Zázemí zaměstnanců	1.09	38,92
Denní místnost	1.10	25,48
Schodiště	1.11	16,96
Zásobování	1.12	43,04
Zásobování	1.13	31,92
Sklad	1.14	33,06
Sklad	1.15	138,06
Šatny	1.16	65,52
Schodiště	1.17	23,09
Multifunkční sál	1.18	604,41
Bar	1.19	33,08

VEČERNÍ REŽIM PŮDORYS 1. NP

0 5 10 20



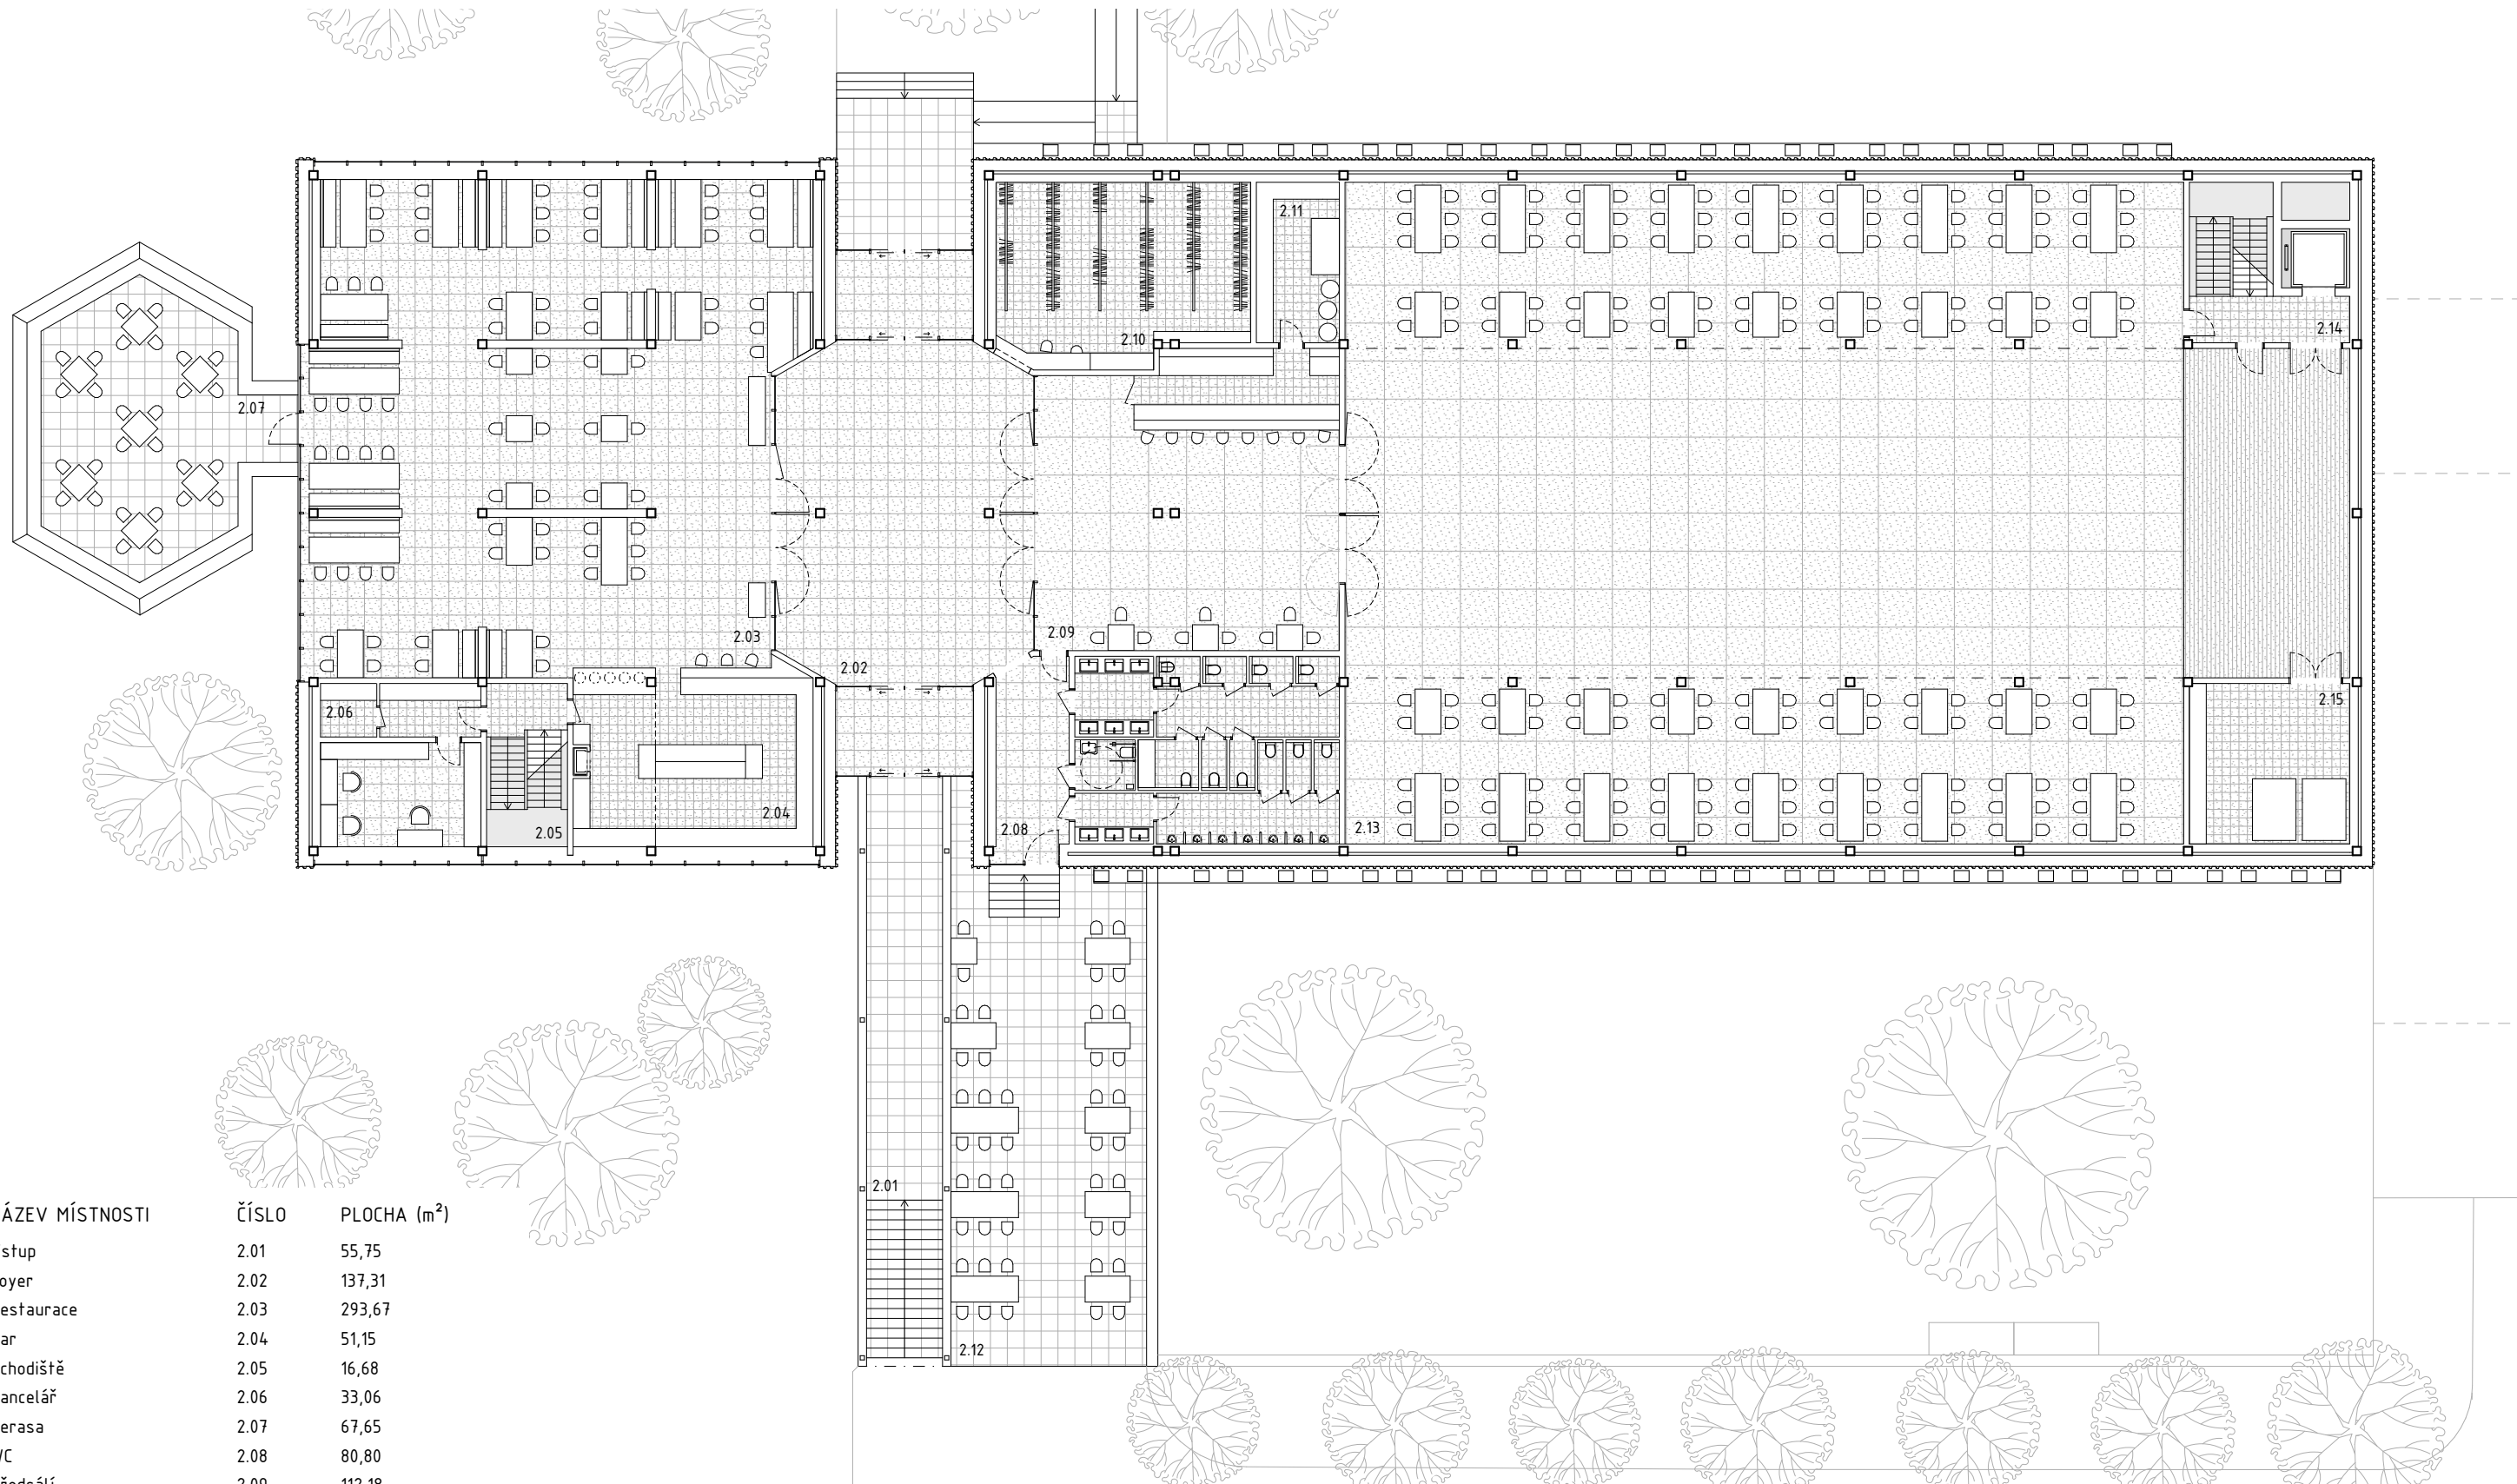


NÁZEV MÍSTNOSTI	ČÍSLO	PLOCHA (m <sup>2</sup> )
Vstup	2.01	55,75
Foyer	2.02	137,31
Restaurace	2.03	293,67
Bar	2.04	51,15
Schodiště	2.05	16,68
Kancelář	2.06	33,06
Terasa	2.07	67,65
WC	2.08	80,80
Předsálí	2.09	112,18
Šatna	2.10	56,44
Sklad	2.11	16,82
Terasa	2.12	121,58
Multifunkční sál	2.13	700,30
Schodiště	2.14	32,49
Sklad	2.15	32,49

PŮDORYS 2. NP


0 5 10 20



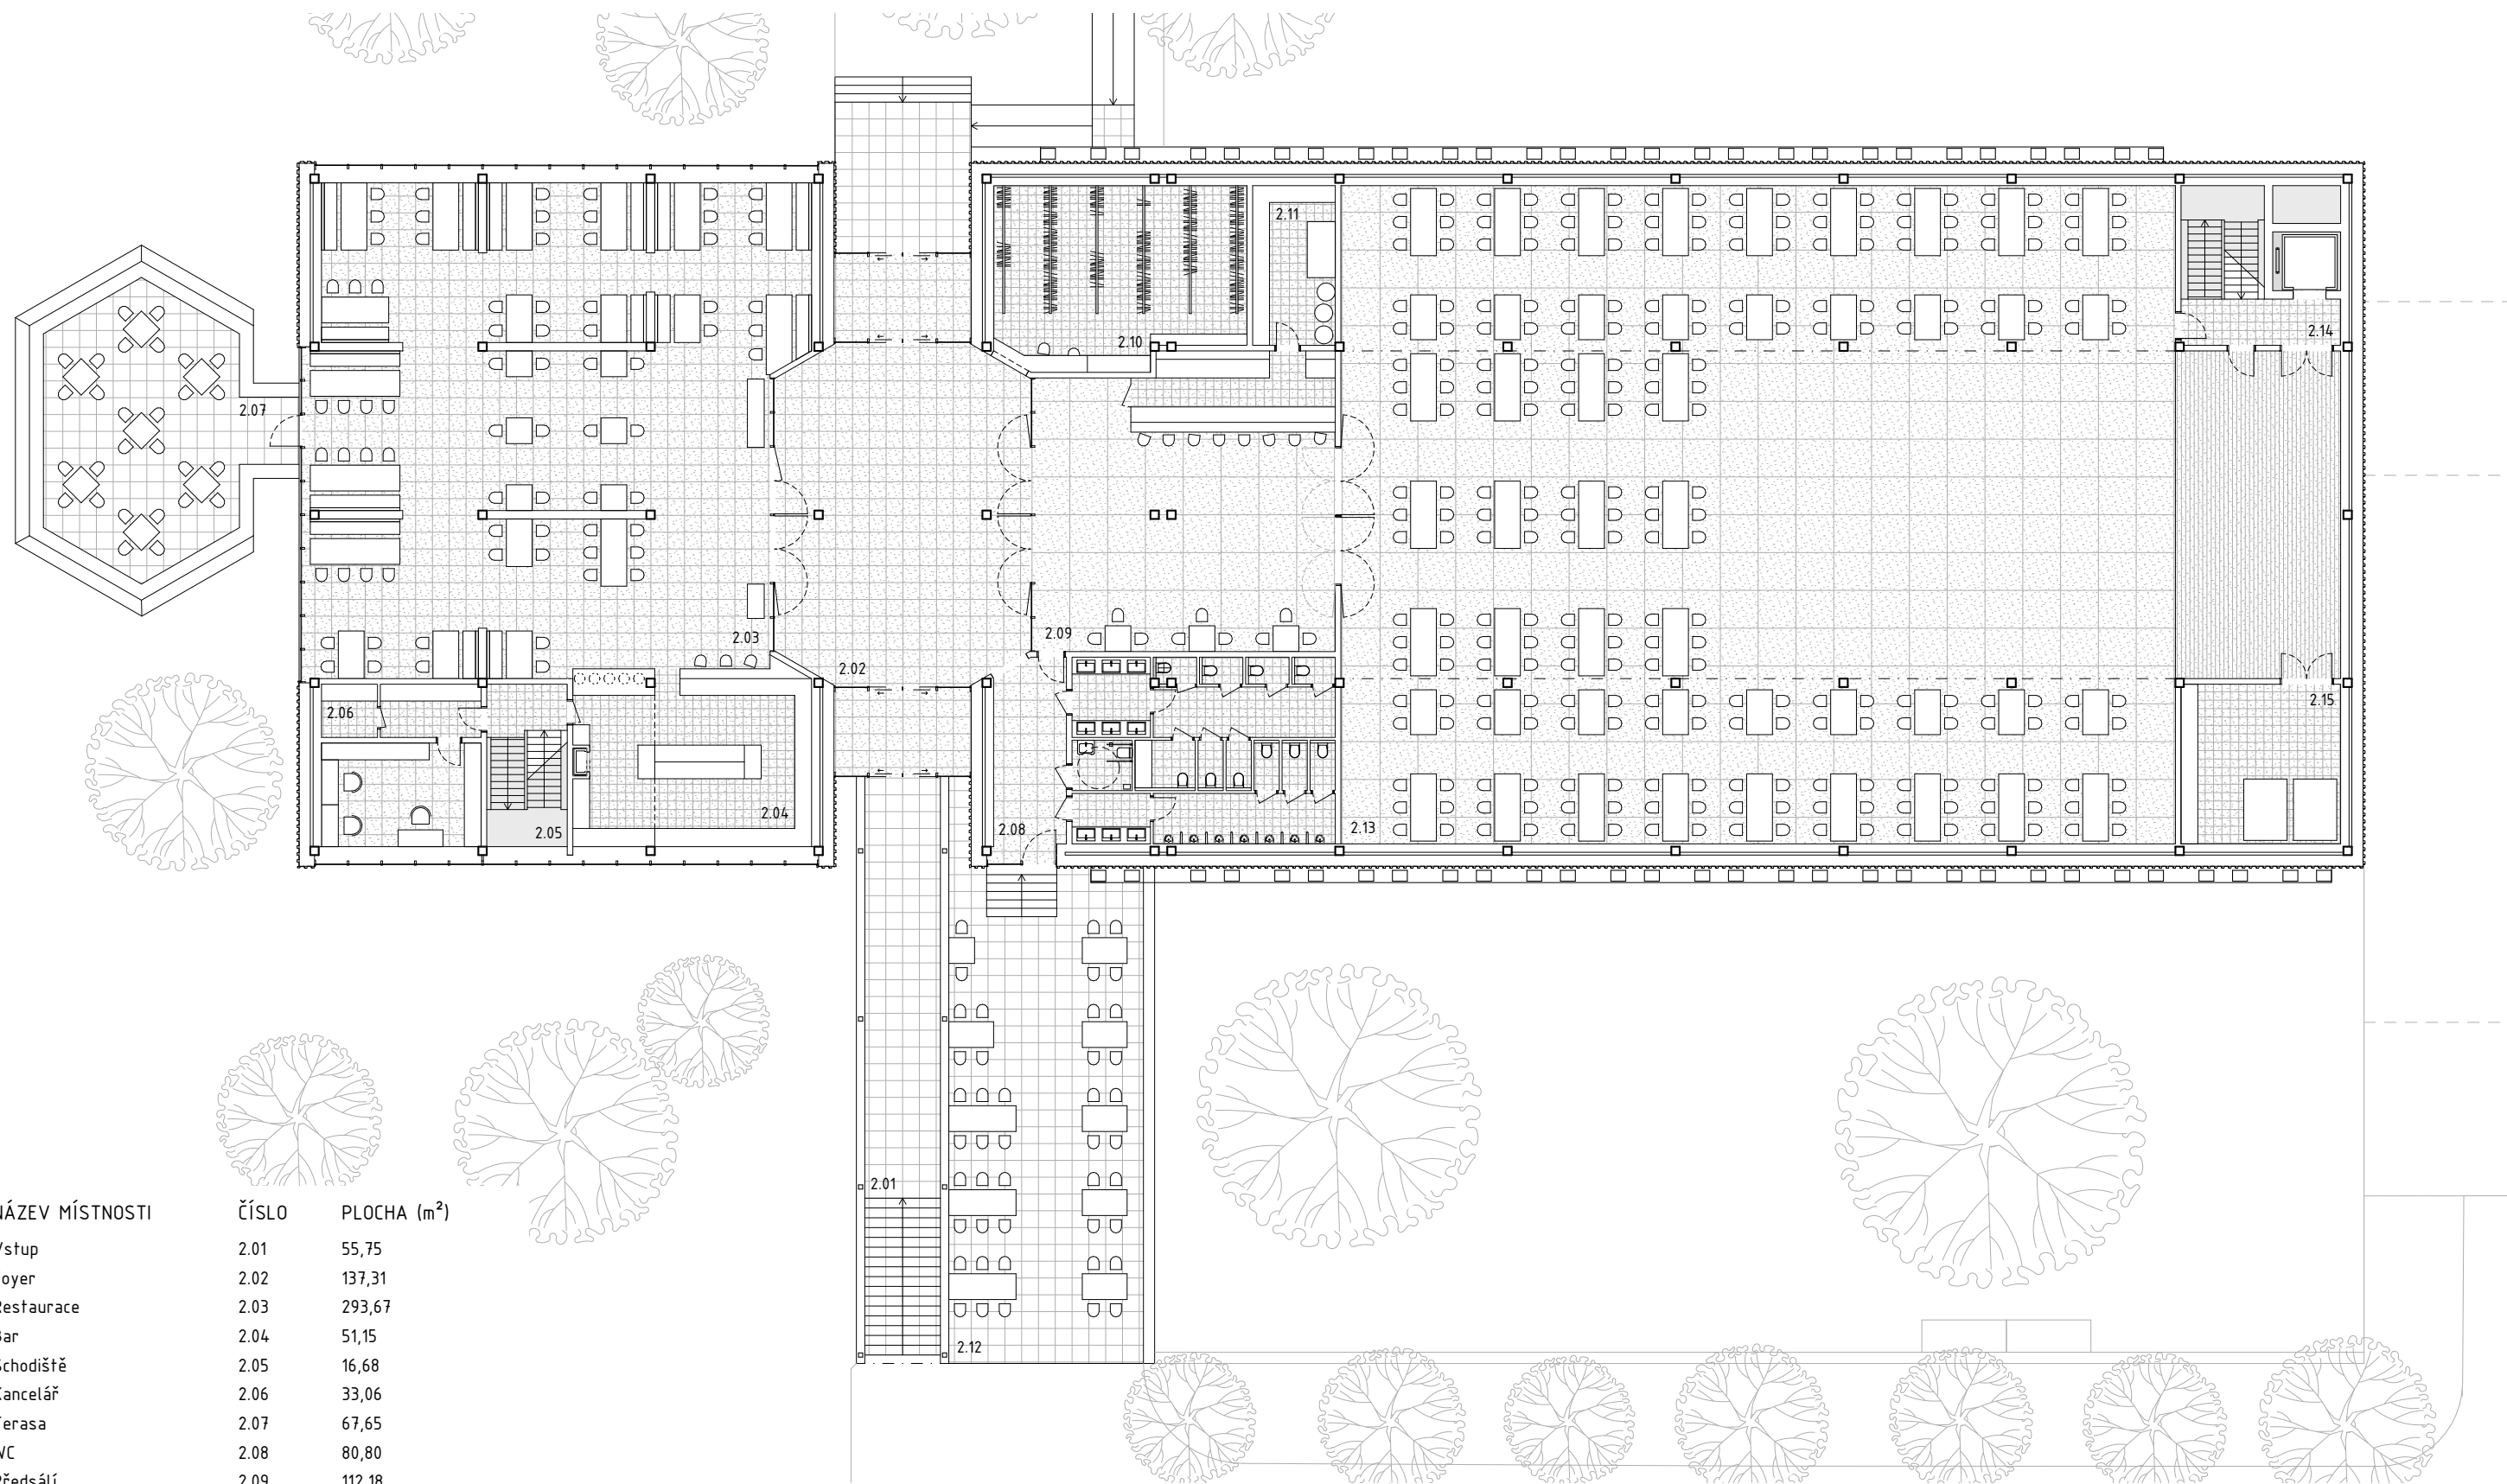


NÁZEV MÍSTNOSTI	ČÍSLO	PLOCHA (m <sup>2</sup> )
Vstup	2.01	55,75
Foyer	2.02	137,31
Restaurace	2.03	293,67
Bar	2.04	51,15
Schodiště	2.05	16,68
Kancelář	2.06	33,06
Terasa	2.07	67,65
WC	2.08	80,80
Předsálí	2.09	112,18
Šatna	2.10	56,44
Sklad	2.11	16,82
Terasa	2.12	121,58
Multifunkční sál	2.13	700,30
Schodiště	2.14	32,49
Sklad	2.15	32,49

BALL PŮDORYS 2. NP

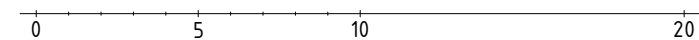




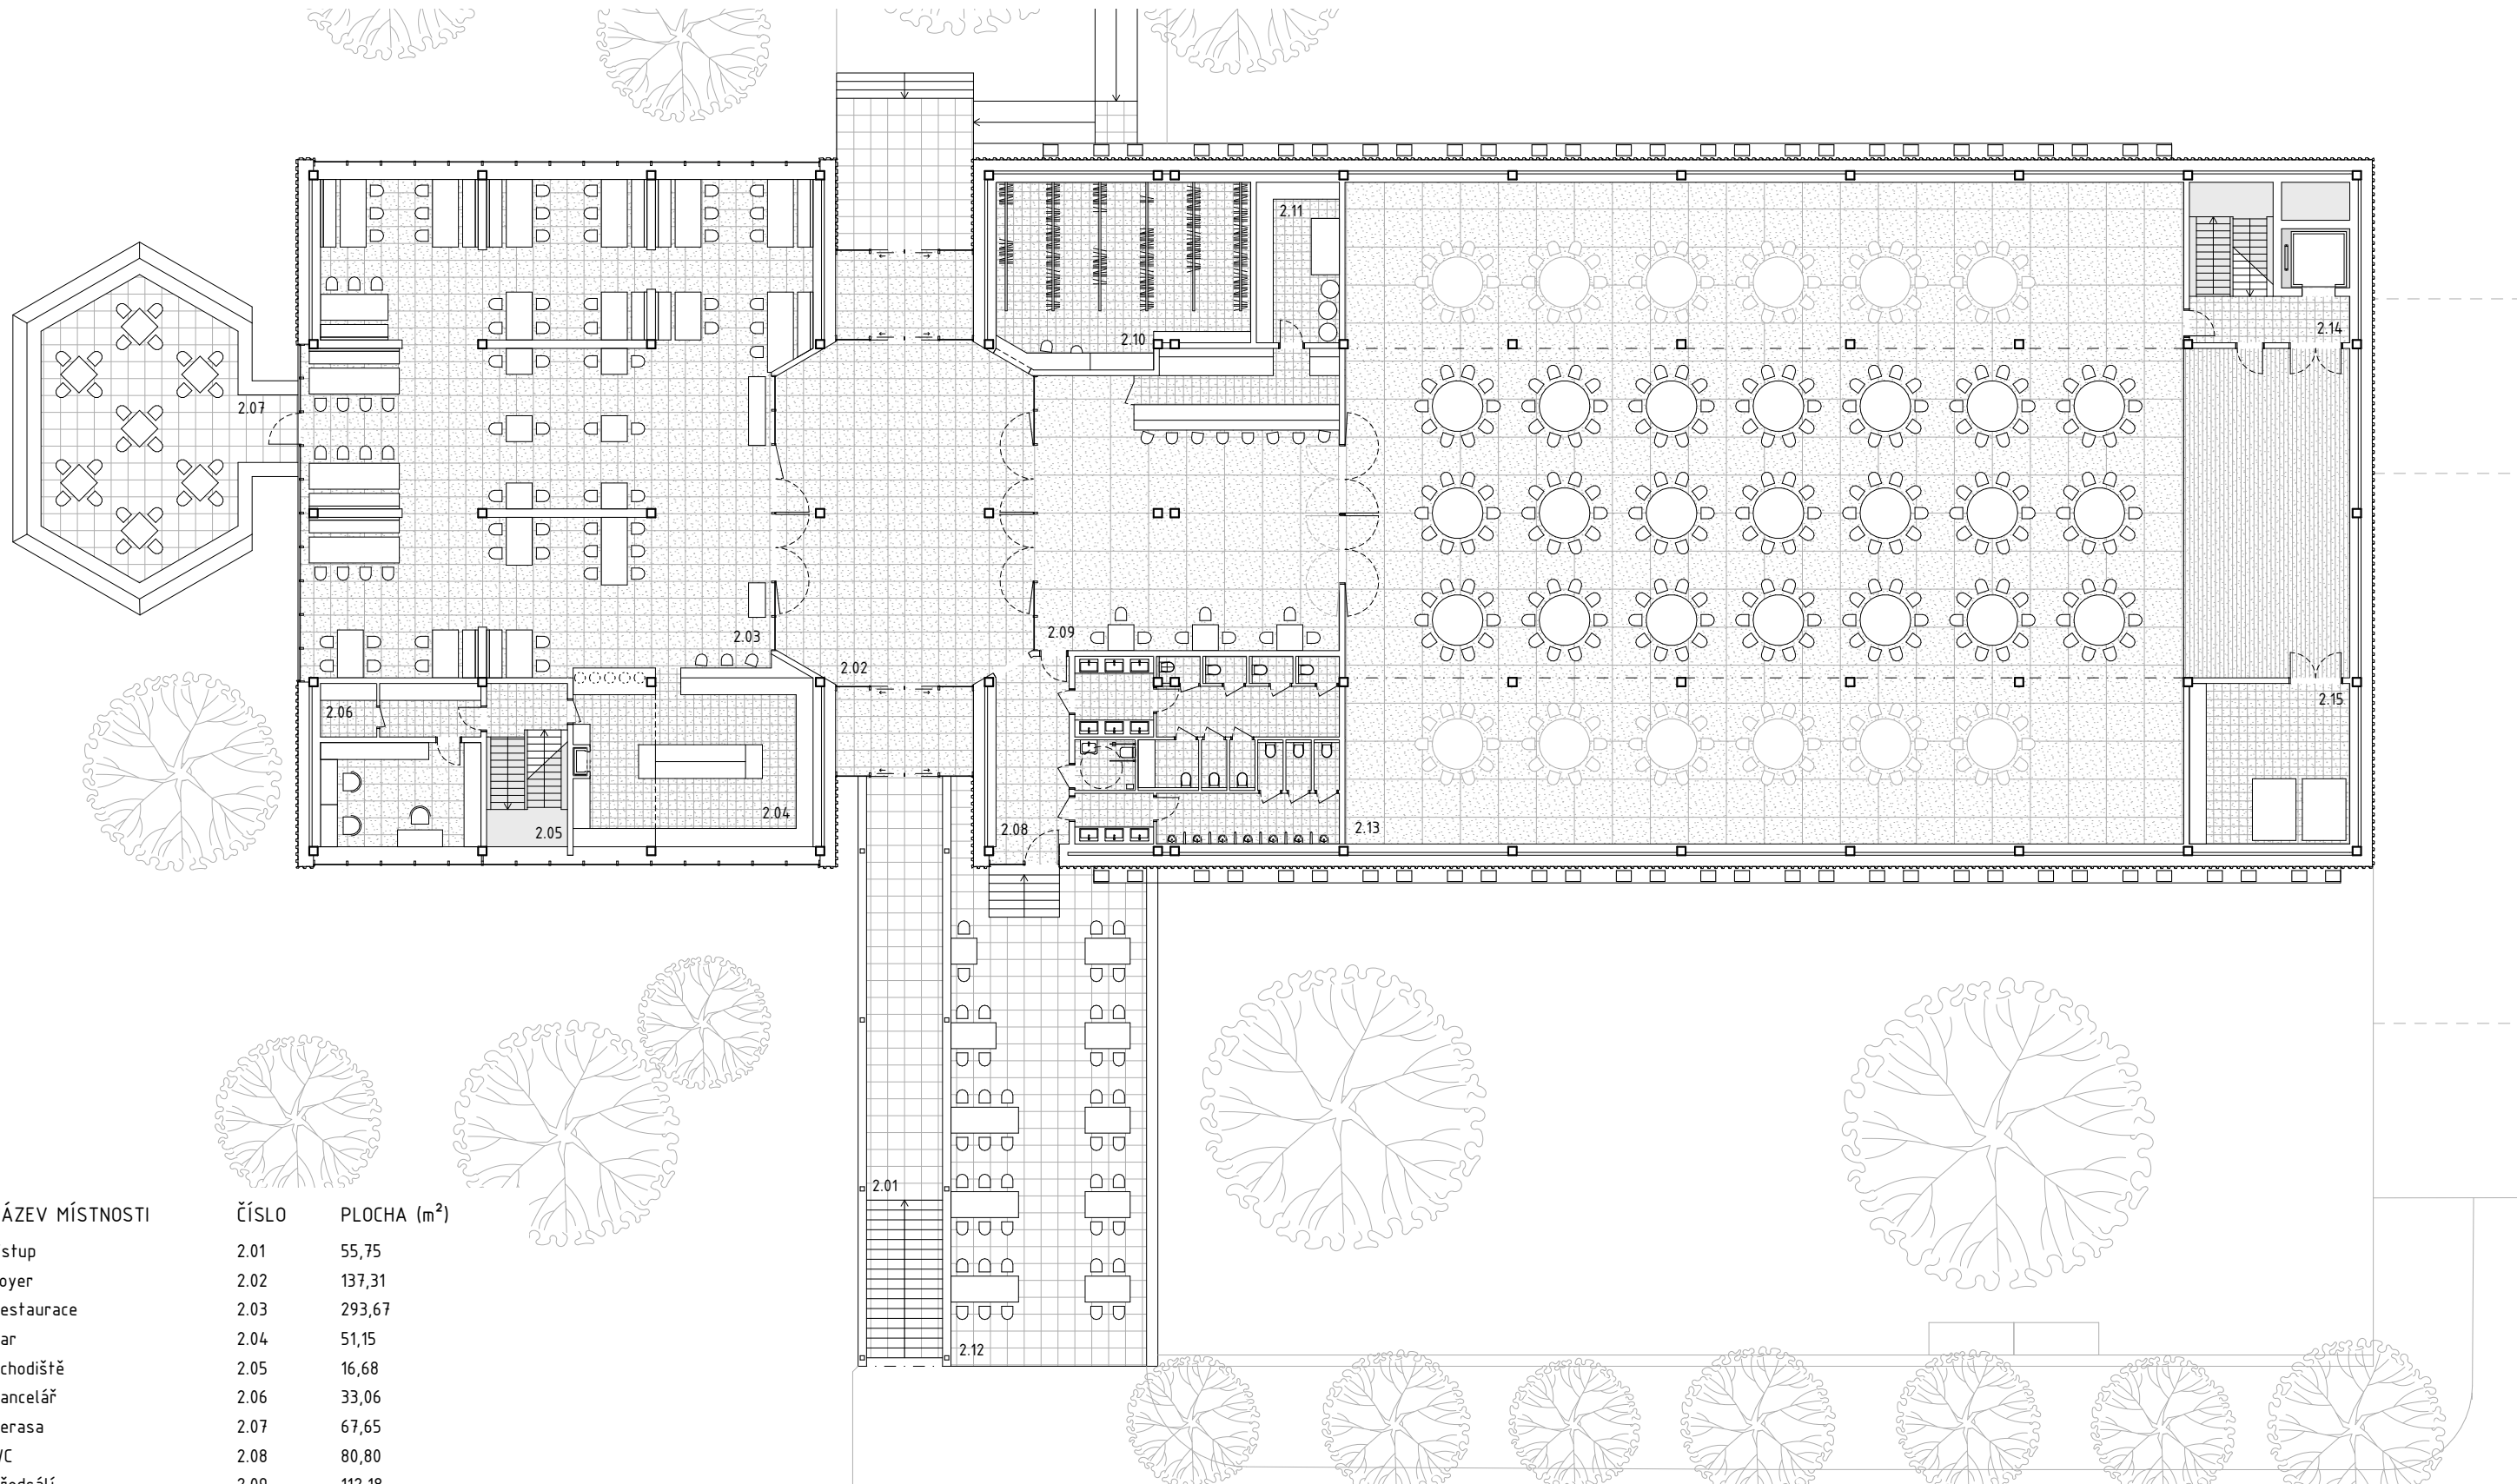


NÁZEV MÍSTNOSTI	ČÍSLO	PLOCHA (m <sup>2</sup> )
Vstup	2.01	55,75
Foyer	2.02	137,31
Restaurace	2.03	293,67
Bar	2.04	51,15
Schodiště	2.05	16,68
Kancelář	2.06	33,06
Terasa	2.07	67,65
WC	2.08	80,80
Předsálí	2.09	112,18
Šatna	2.10	56,44
Sklad	2.11	16,82
Terasa	2.12	121,58
Multifunkční sál	2.13	700,30
Schodiště	2.14	32,49
Sklad	2.15	32,49

BANQUET PŮDORYS 2. NP

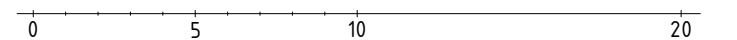




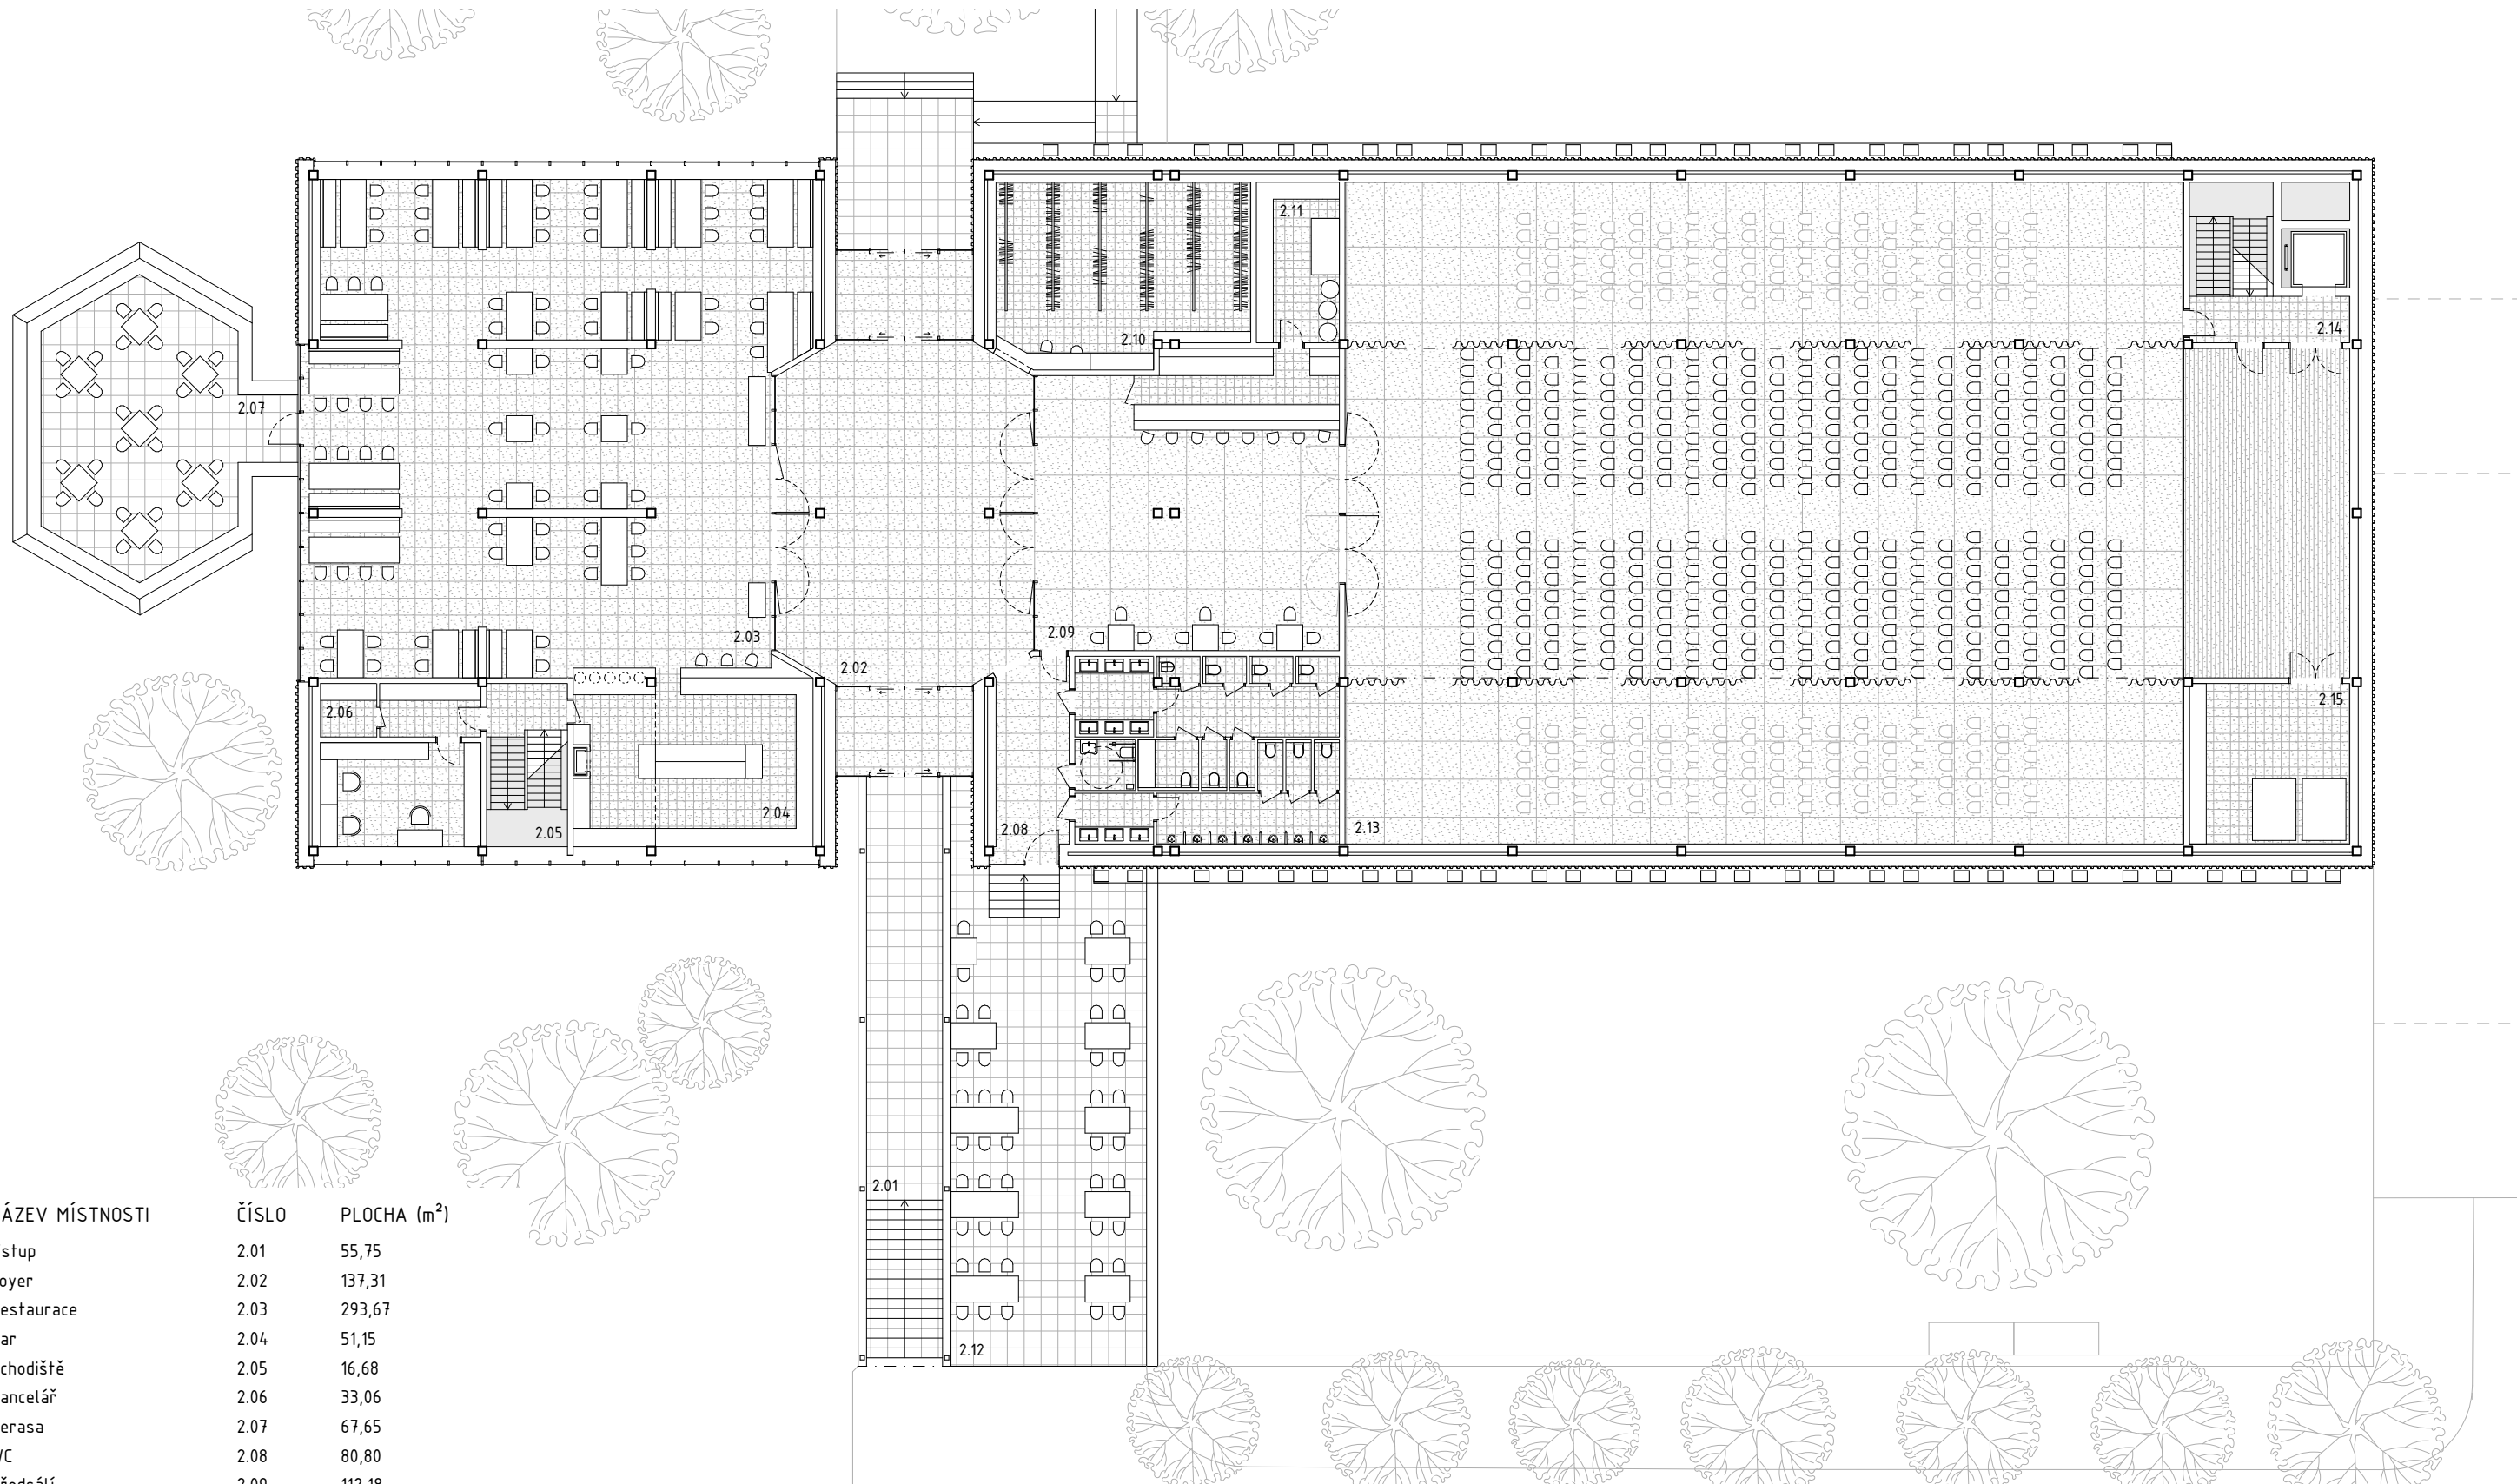


NÁZEV MÍSTNOSTI	ČÍSLO	PLOCHA (m <sup>2</sup> )
Vstup	2.01	55,75
Foyer	2.02	137,31
Restaurace	2.03	293,67
Bar	2.04	51,15
Schodiště	2.05	16,68
Kancelář	2.06	33,06
Terasa	2.07	67,65
WC	2.08	80,80
Předsálí	2.09	112,18
Šatna	2.10	56,44
Sklad	2.11	16,82
Terasa	2.12	121,58
Multifunkční sál	2.13	700,30
Schodiště	2.14	32,49
Sklad	2.15	32,49

THEATER PŮDORYS 2. NP

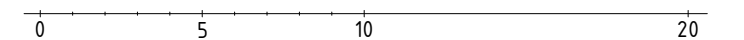




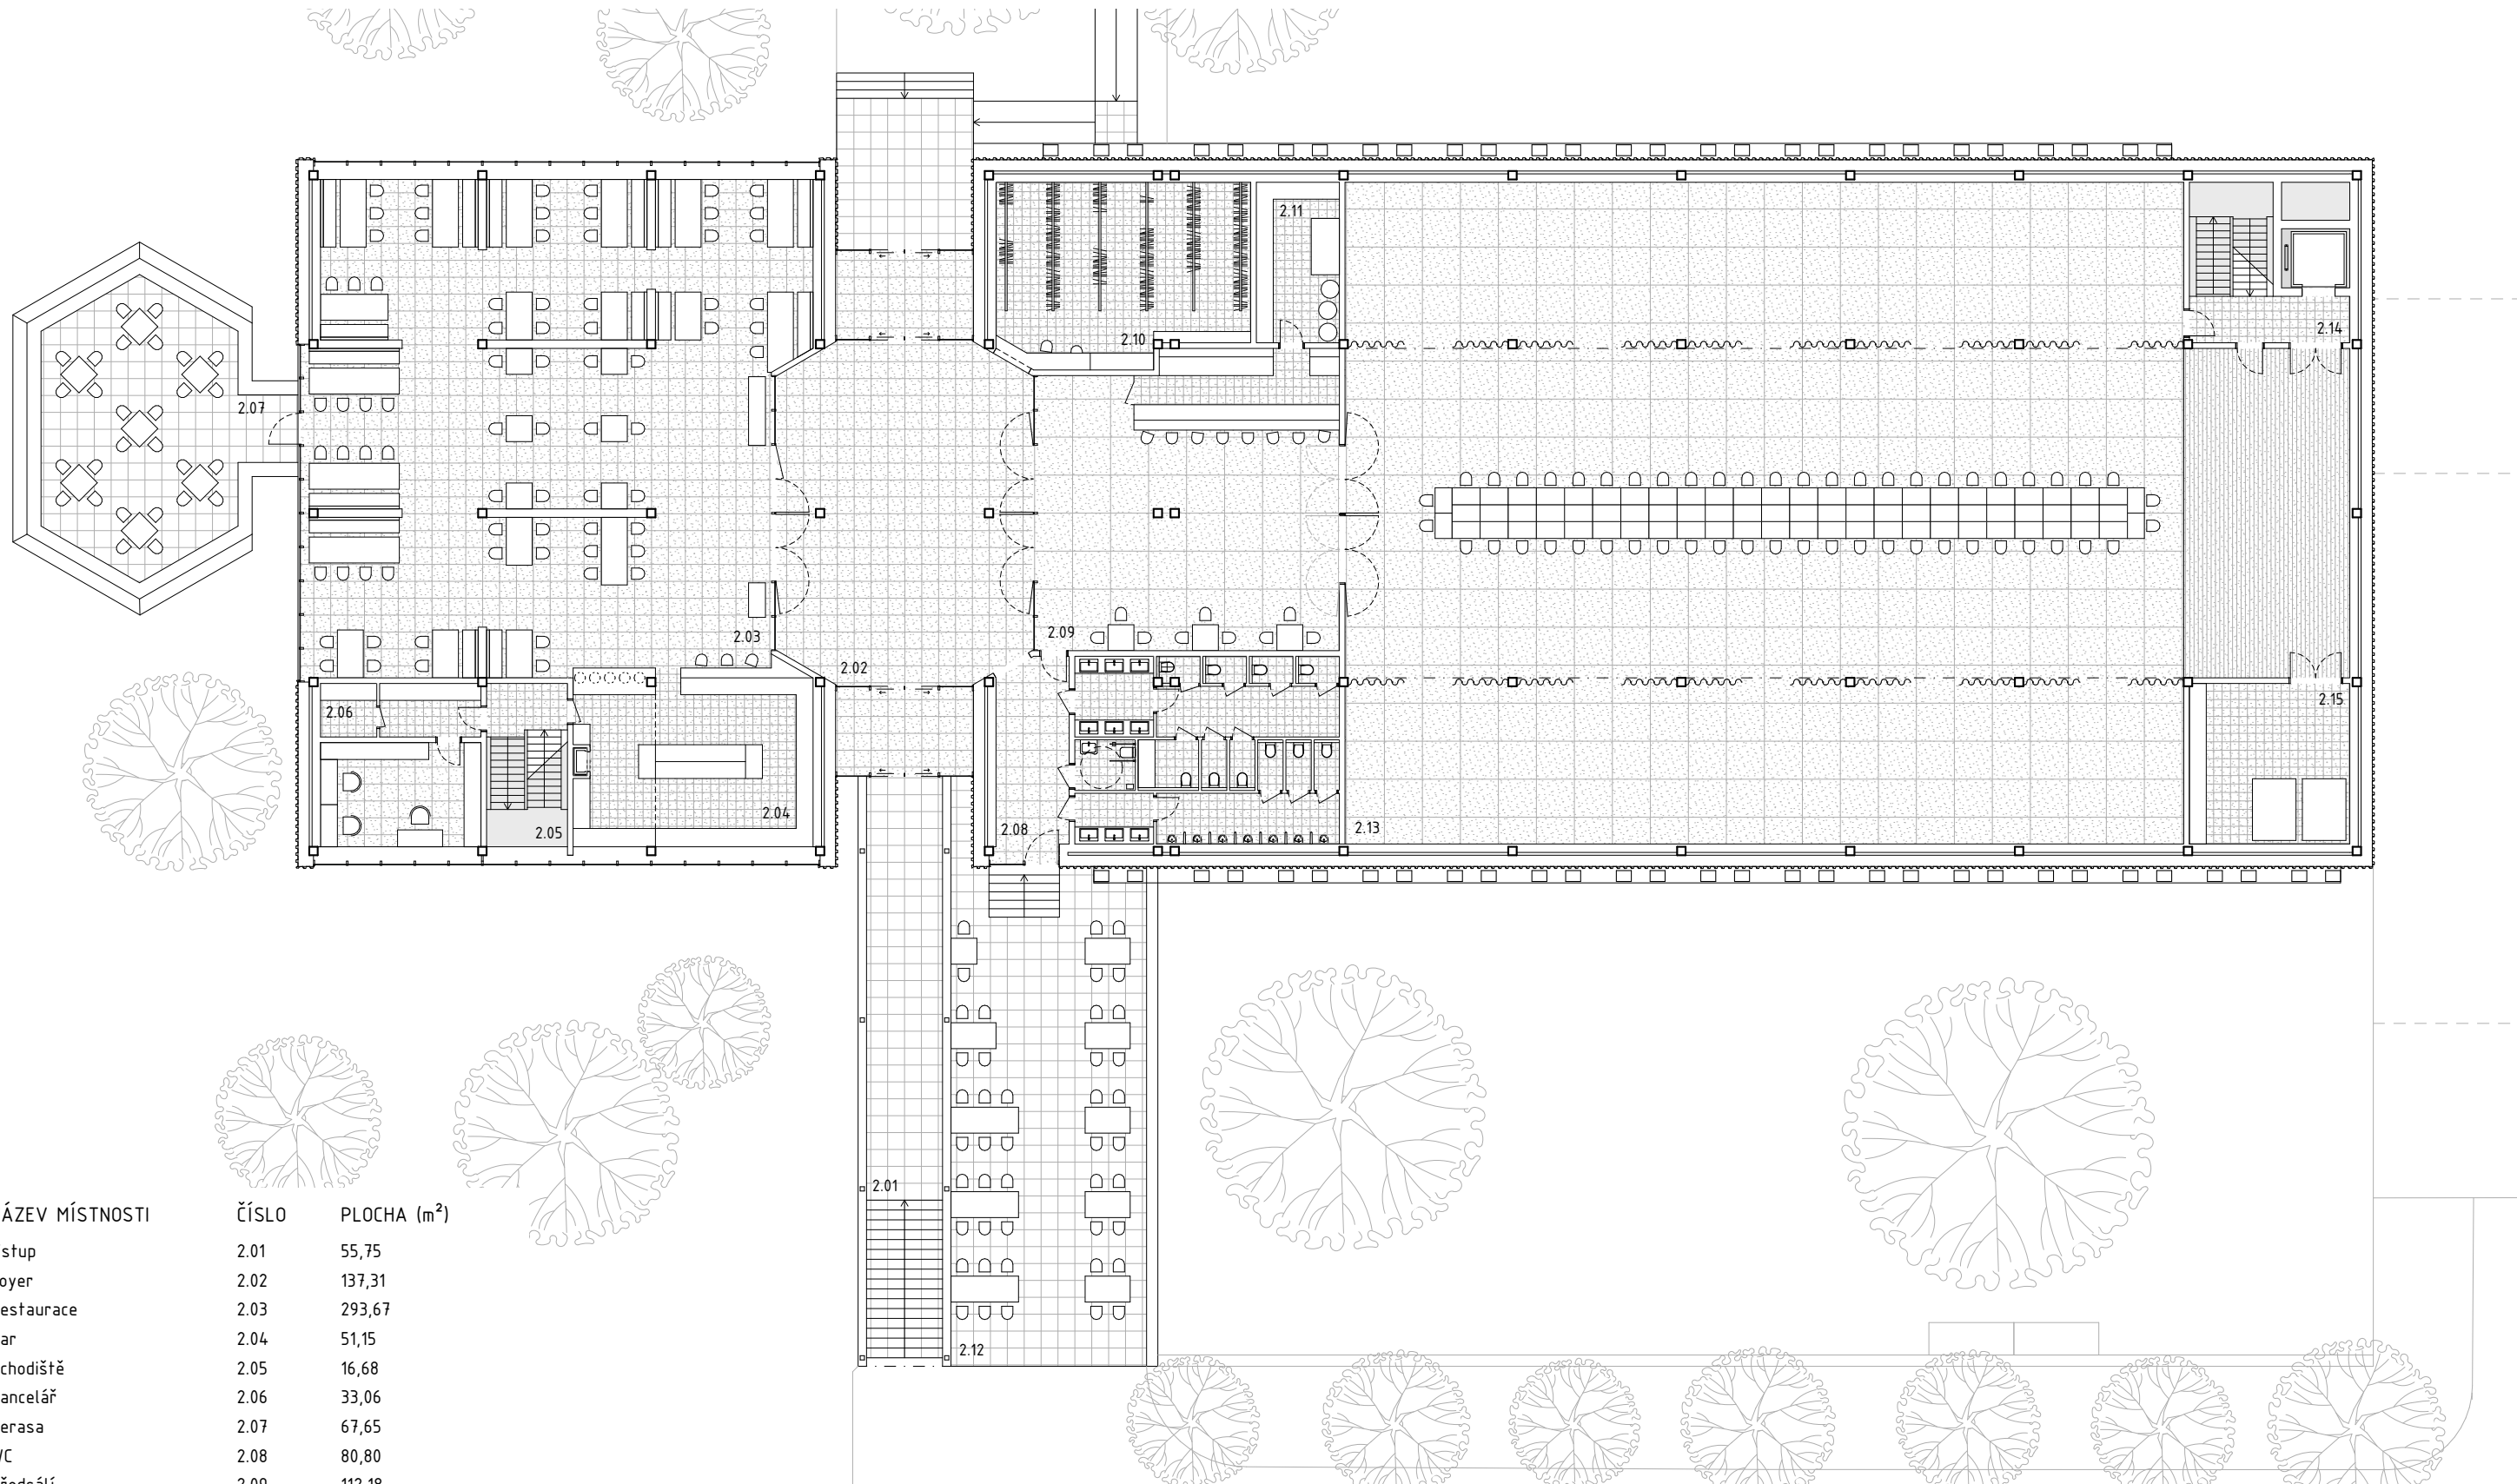


NÁZEV MÍSTNOSTI	ČÍSLO	PLOCHA (m <sup>2</sup> )
Vstup	2.01	55,75
Foyer	2.02	137,31
Restaurace	2.03	293,67
Bar	2.04	51,15
Schodiště	2.05	16,68
Kancelář	2.06	33,06
Terasa	2.07	67,65
WC	2.08	80,80
Předsálí	2.09	112,18
Šatna	2.10	56,44
Sklad	2.11	16,82
Terasa	2.12	121,58
Multifunkční sál	2.13	700,30
Schodiště	2.14	32,49
Sklad	2.15	32,49

BOARD PŮDORYS 2. NP

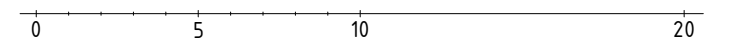



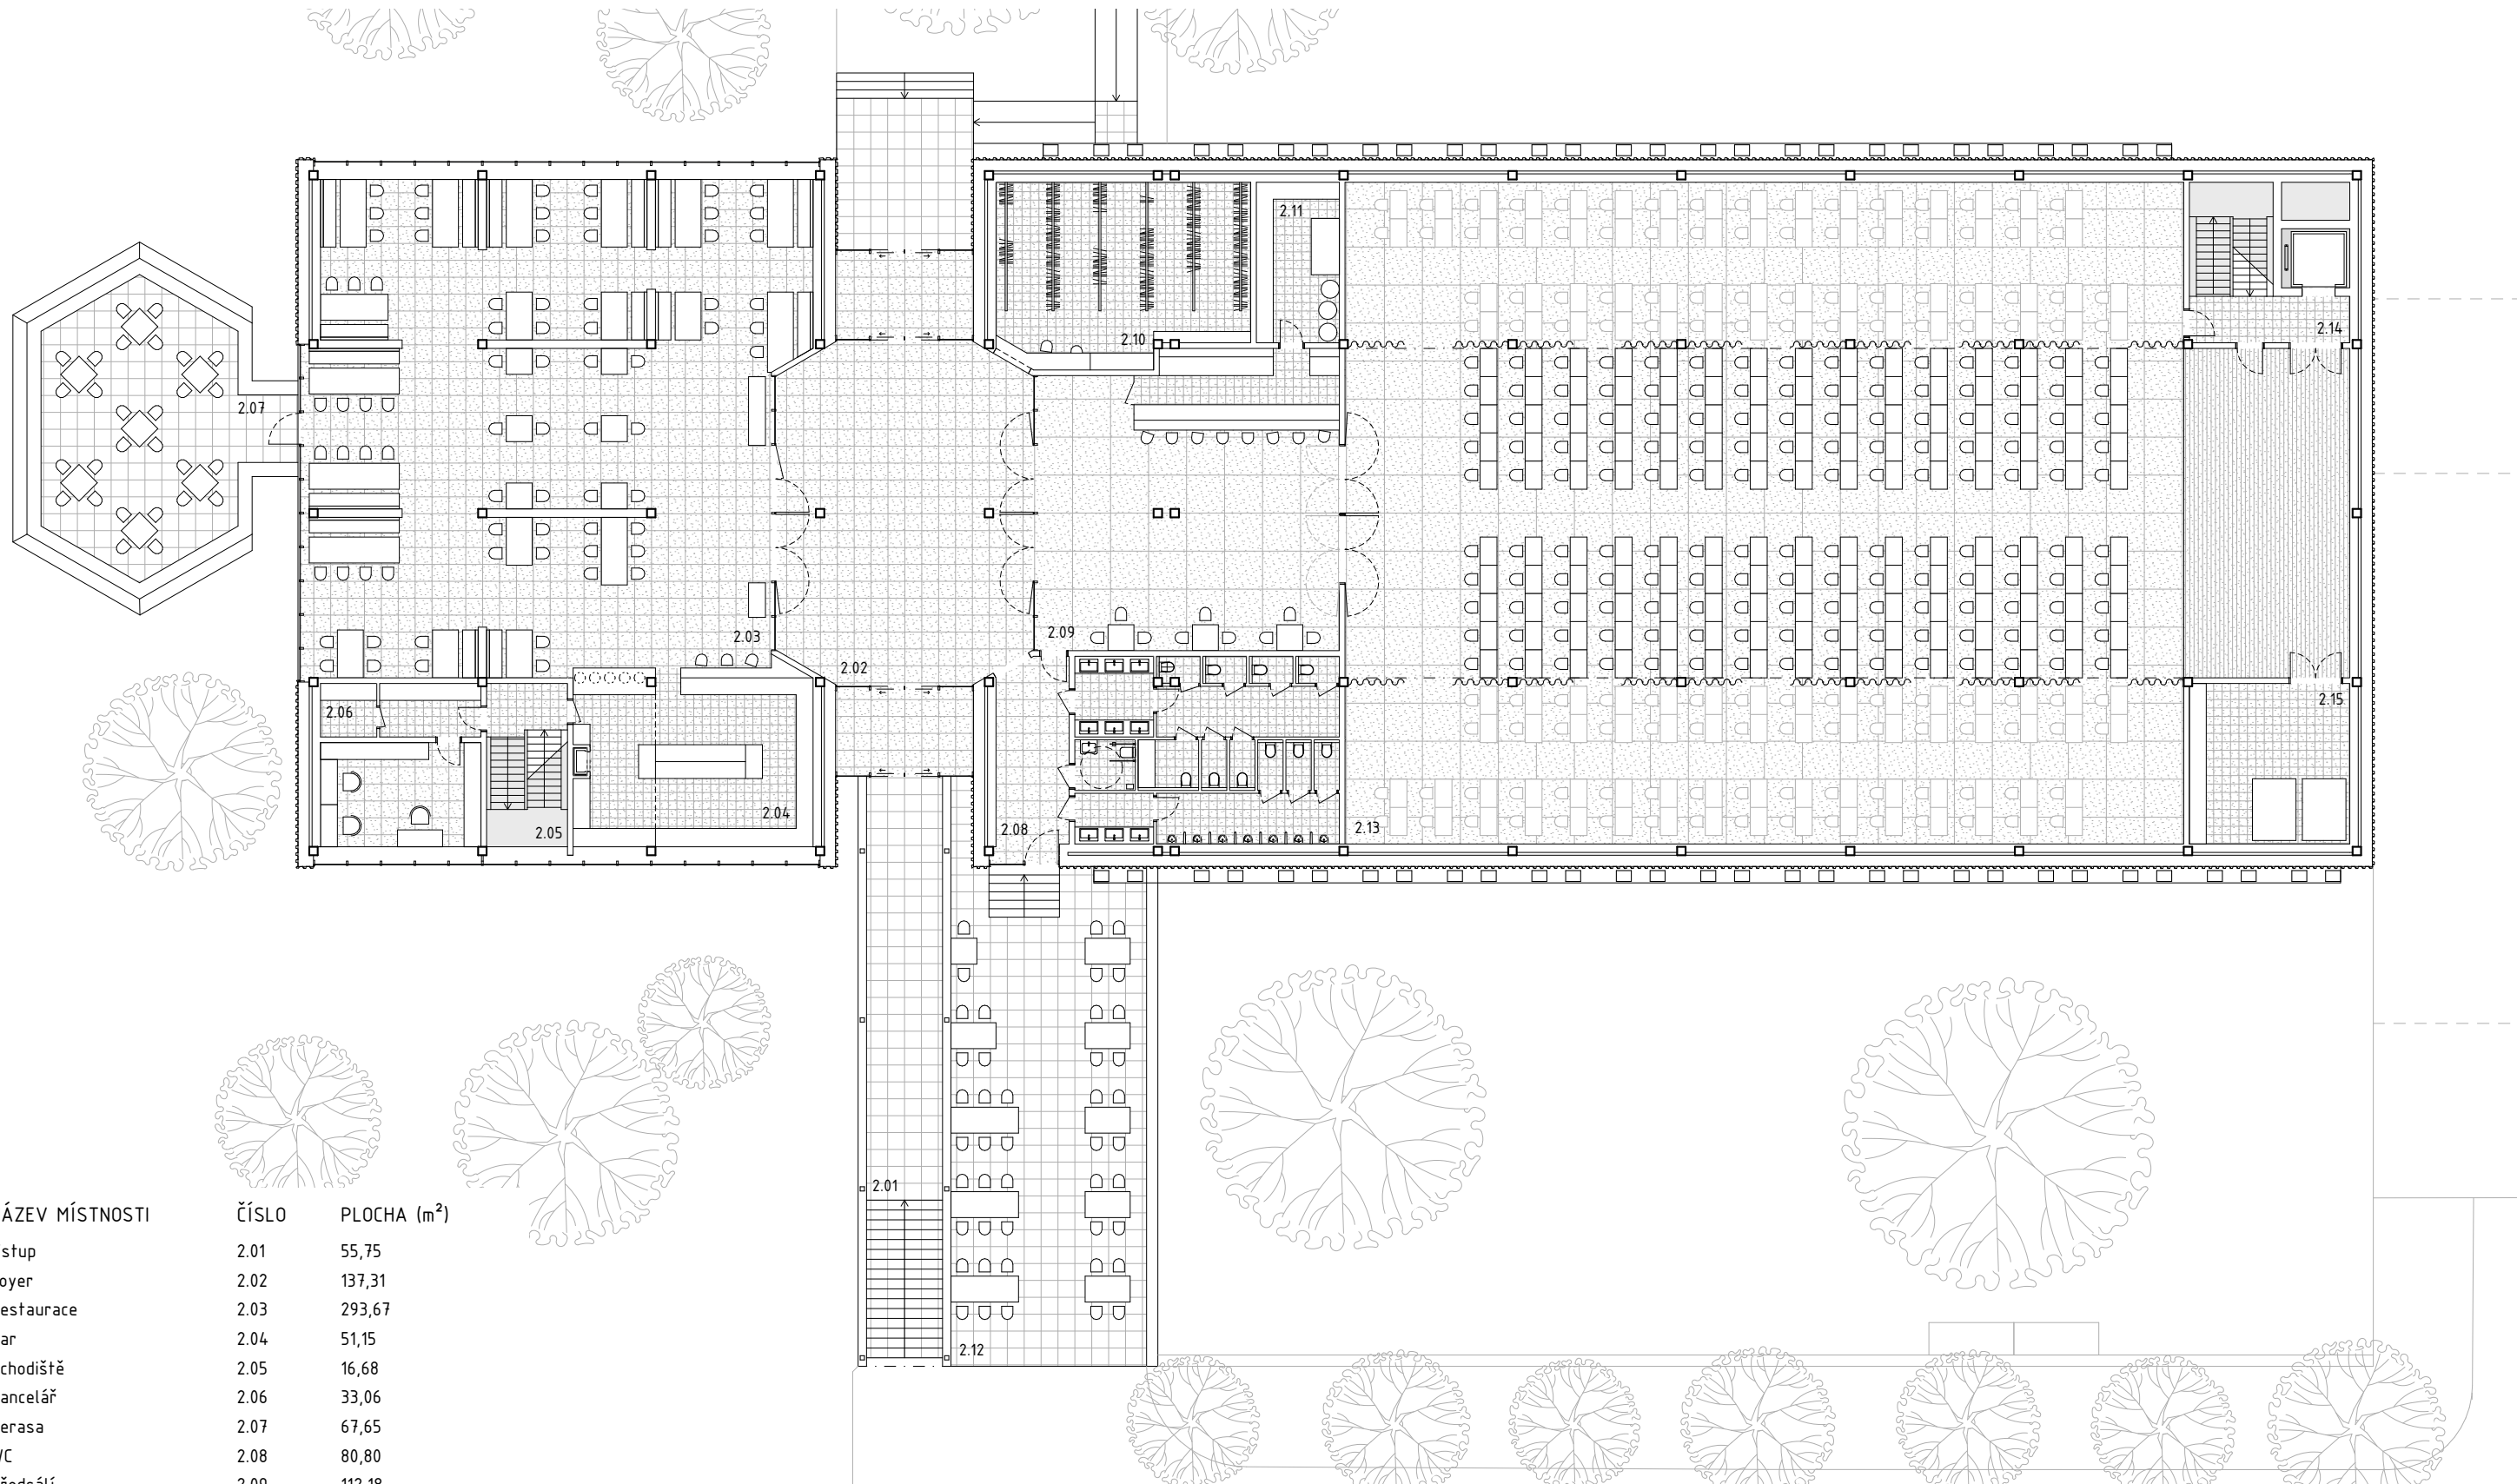

NÁZEV MÍSTNOSTI	ČÍSLO	PLOCHA (m <sup>2</sup> )
Vstup	2.01	55,75
Foyer	2.02	137,31
Restaurace	2.03	293,67
Bar	2.04	51,15
Schodiště	2.05	16,68
Kancelář	2.06	33,06
Terasa	2.07	67,65
WC	2.08	80,80
Předsálí	2.09	112,18
Šatna	2.10	56,44
Sklad	2.11	16,82
Terasa	2.12	121,58
Multifunkční sál	2.13	700,30
Schodiště	2.14	32,49
Sklad	2.15	32,49

SCHOOL PŮDORYS 2. NP

